




Cataclysmic Architects
2277 Megaton Avn.
Vault 101, Washington D.C., 20066

Attic Floor Plan
Adlai E. Stevenson
1 Stevenson Drive
Lincolnshire, IL, 60069

STEVENSON HIGH SCHOOL
TECHNOLOGY EDUCATION DEPARTMENT
TECHNICAL DRAWING PROGRAM
ADVANCED TECHNICAL DRAWING

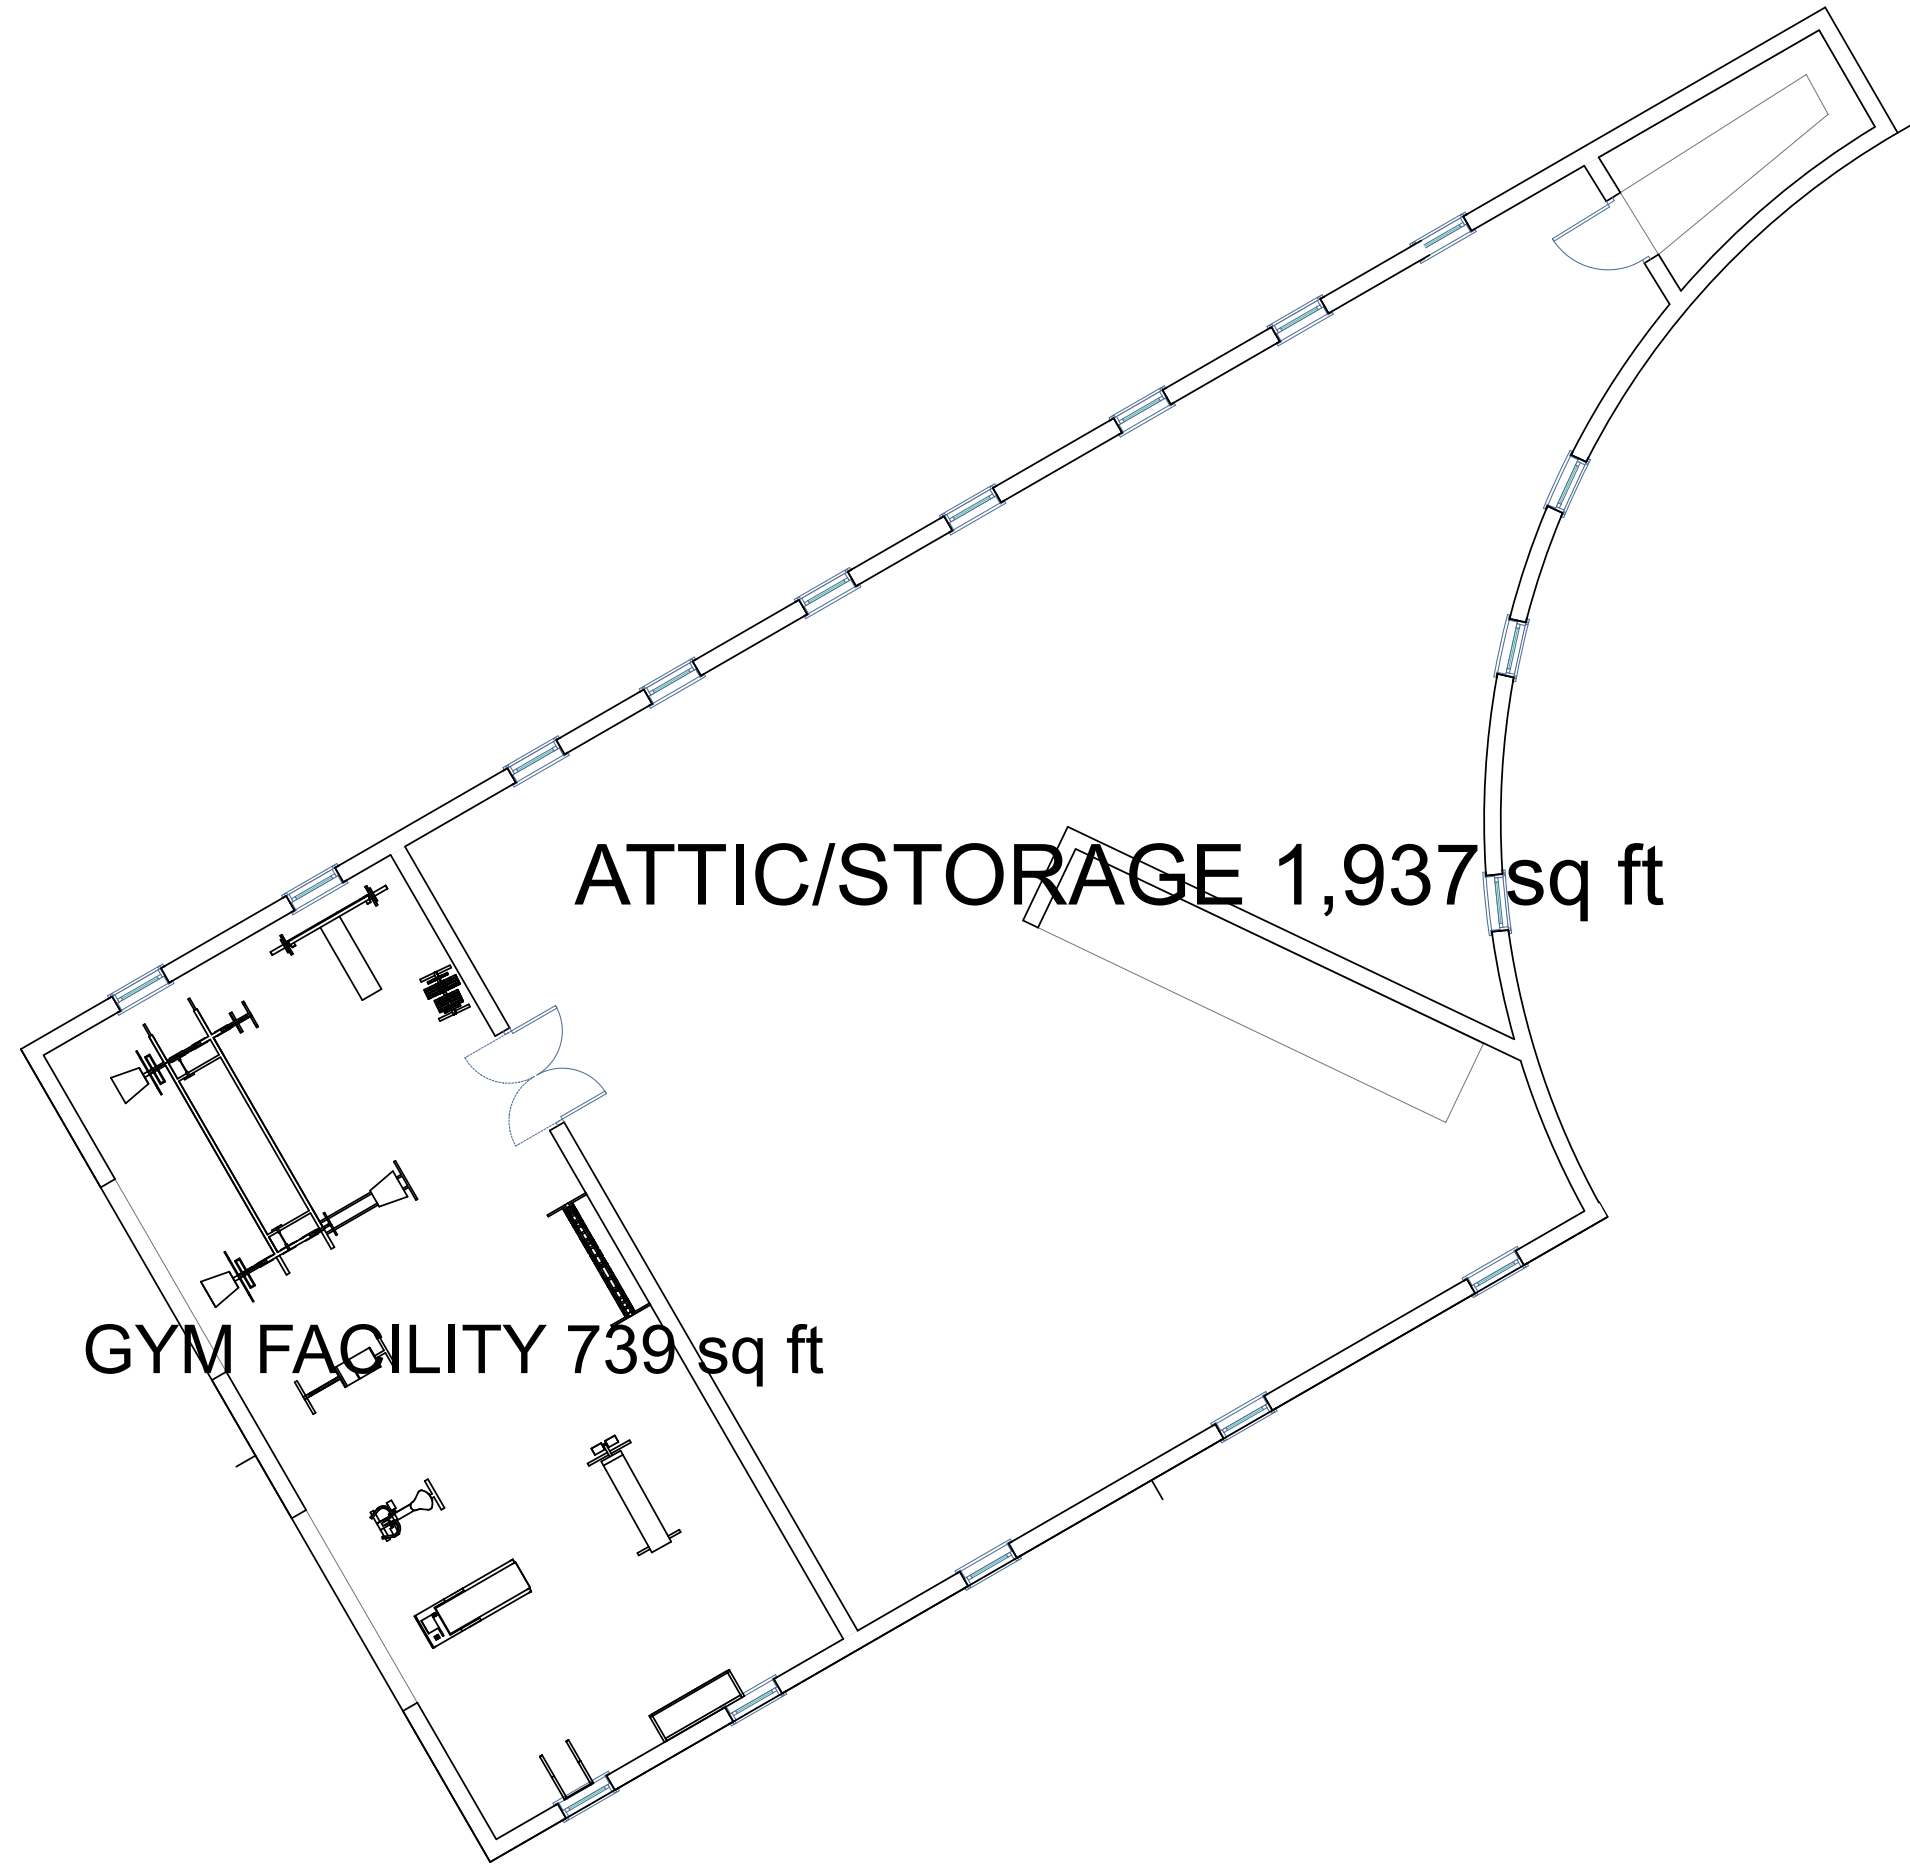

ATTIC/STORAGE 1,937 sq ft

GYM FACILITY 739 sq ft