


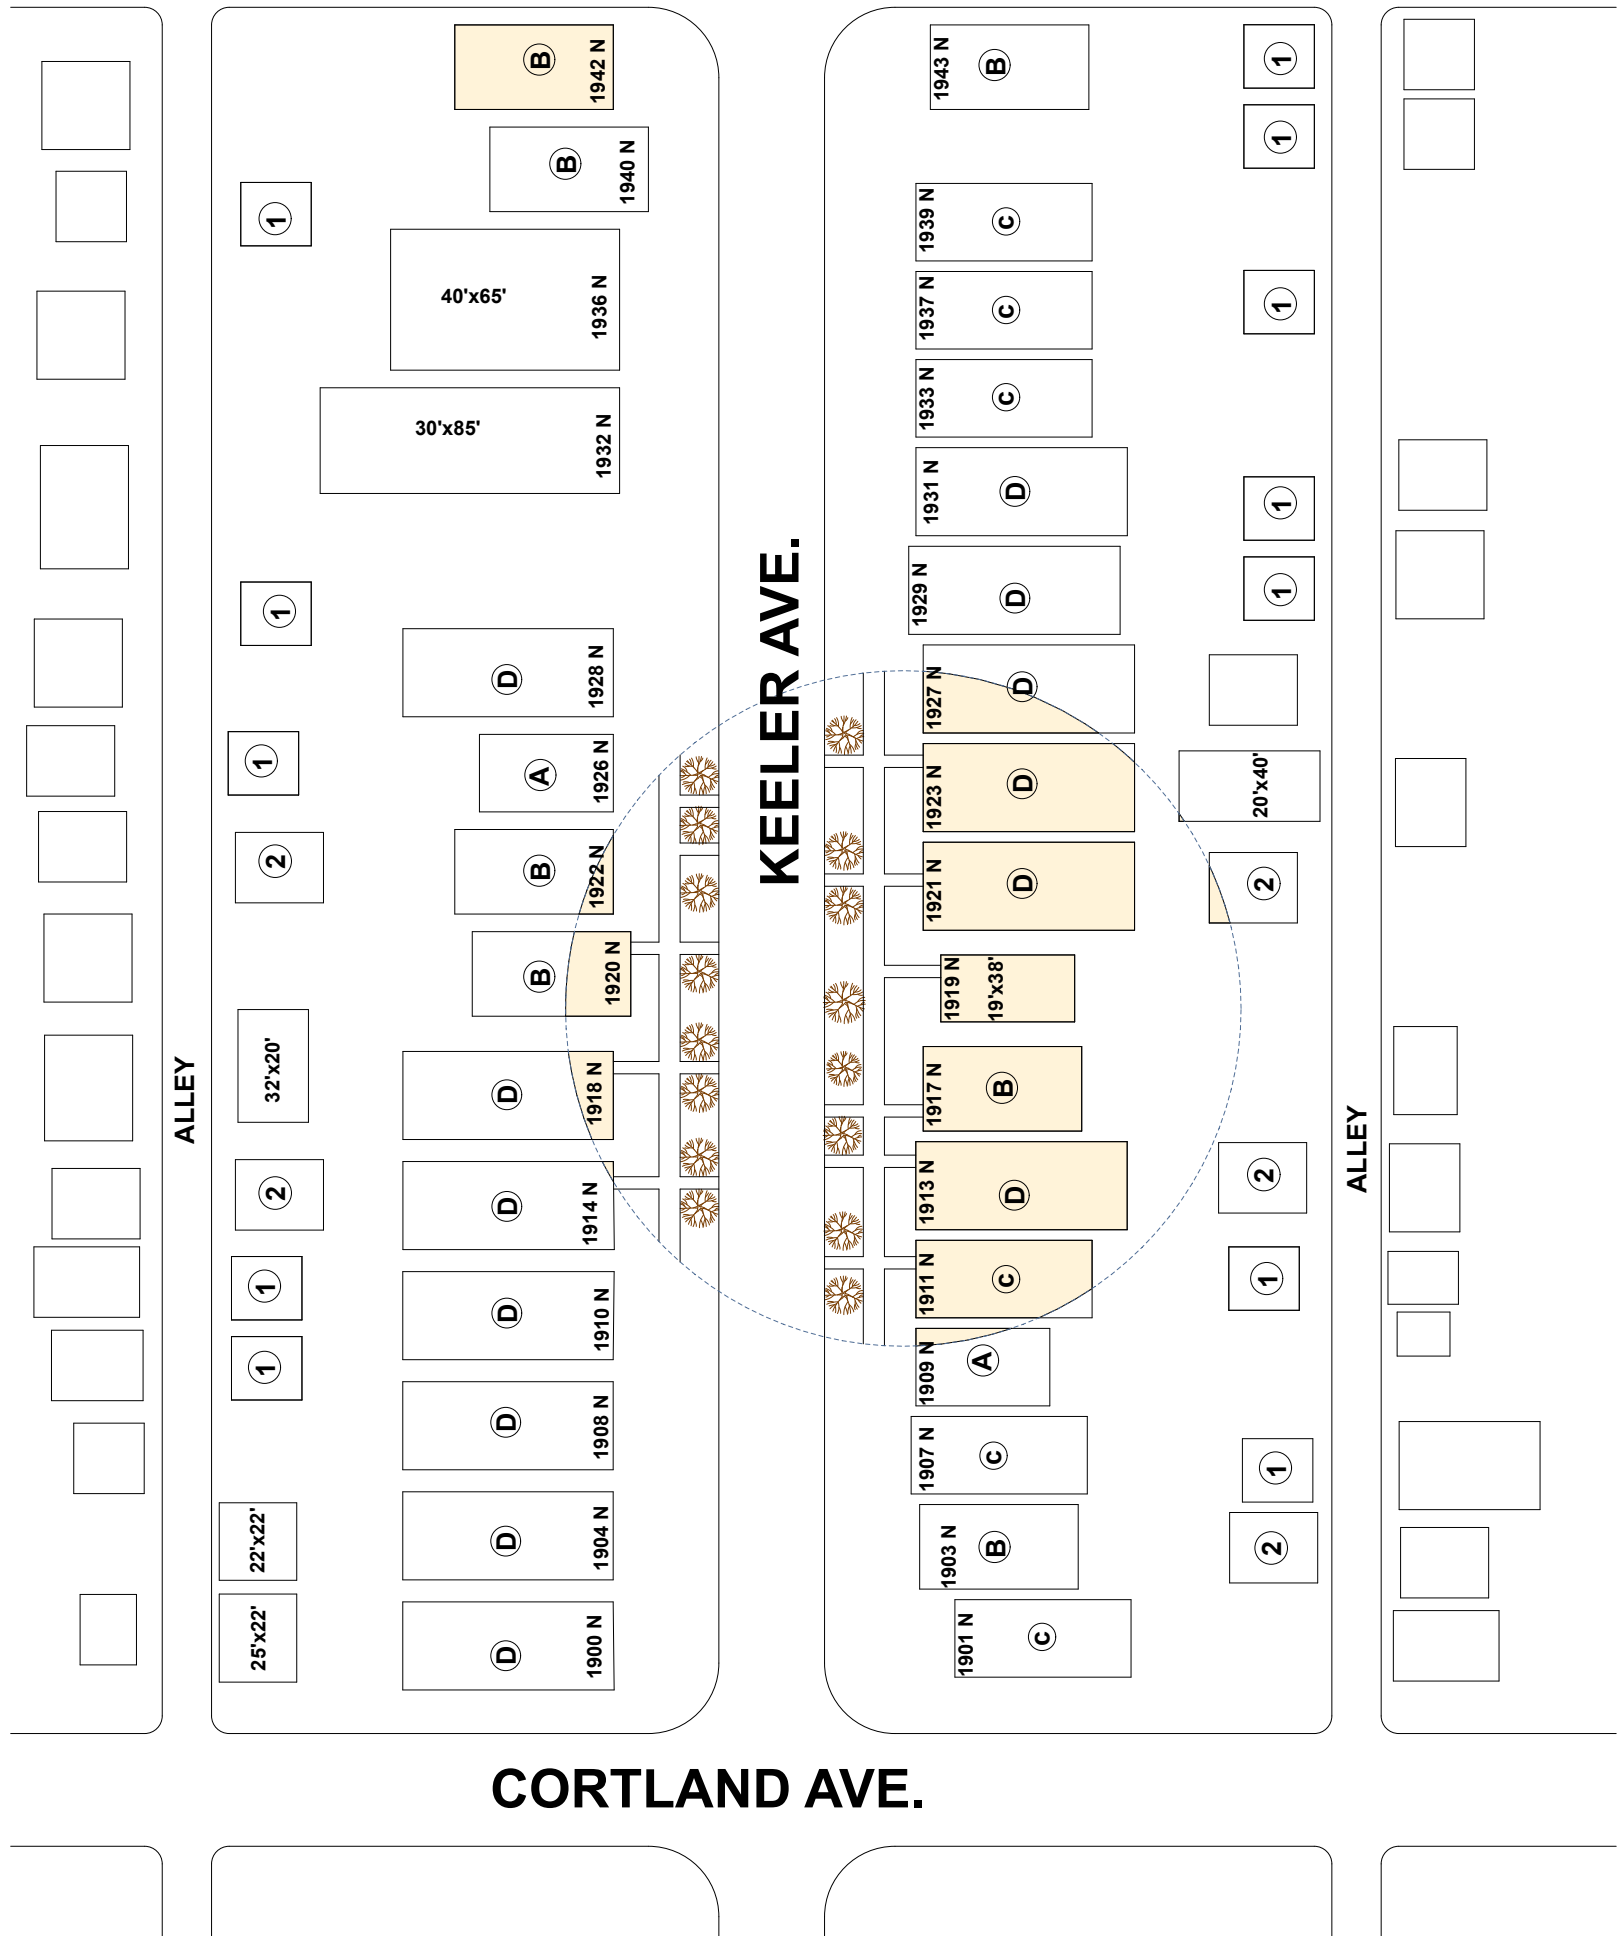

ARMITAGE AVE.



STEVENS ON HIGH SCHOOL
TECHNOLOGY EDUCATION DEPARTMENT
TECHNICAL DRAWING PROGRAM
ADVANCED TECHNICAL DRAWING

BLOCK PLAN

CLIENT NAME
CLIENT ADDRESS
CITY, STATE AND ZIP

RYAN OCONNELL

9/17/10

"SCALE": FULL

"PAGE 1 of 10"

UP NORTH DESIGN

425 MAPLE DRIVE
EAGLE RIVER WI. 54129

