



AMP ARCHITECTURE
1 STEVENSON DR.
LINCOLNSHIRE, IL 60069

BASEMENT FLOOR PLAN
Bryce L. Kale
415 MALLARD DR.
DEERFIELD, IL 60015


"PAGE 1 of 10"

SCALE: FULL

1/11/11

AUSTIN PETERS

STEVENSON HIGH SCHOOL
TECHNOLOGY EDUCATION DEPARTMENT
TECHNICAL DRAWING PROGRAM
ADVANCED TECHNICAL DRAWING

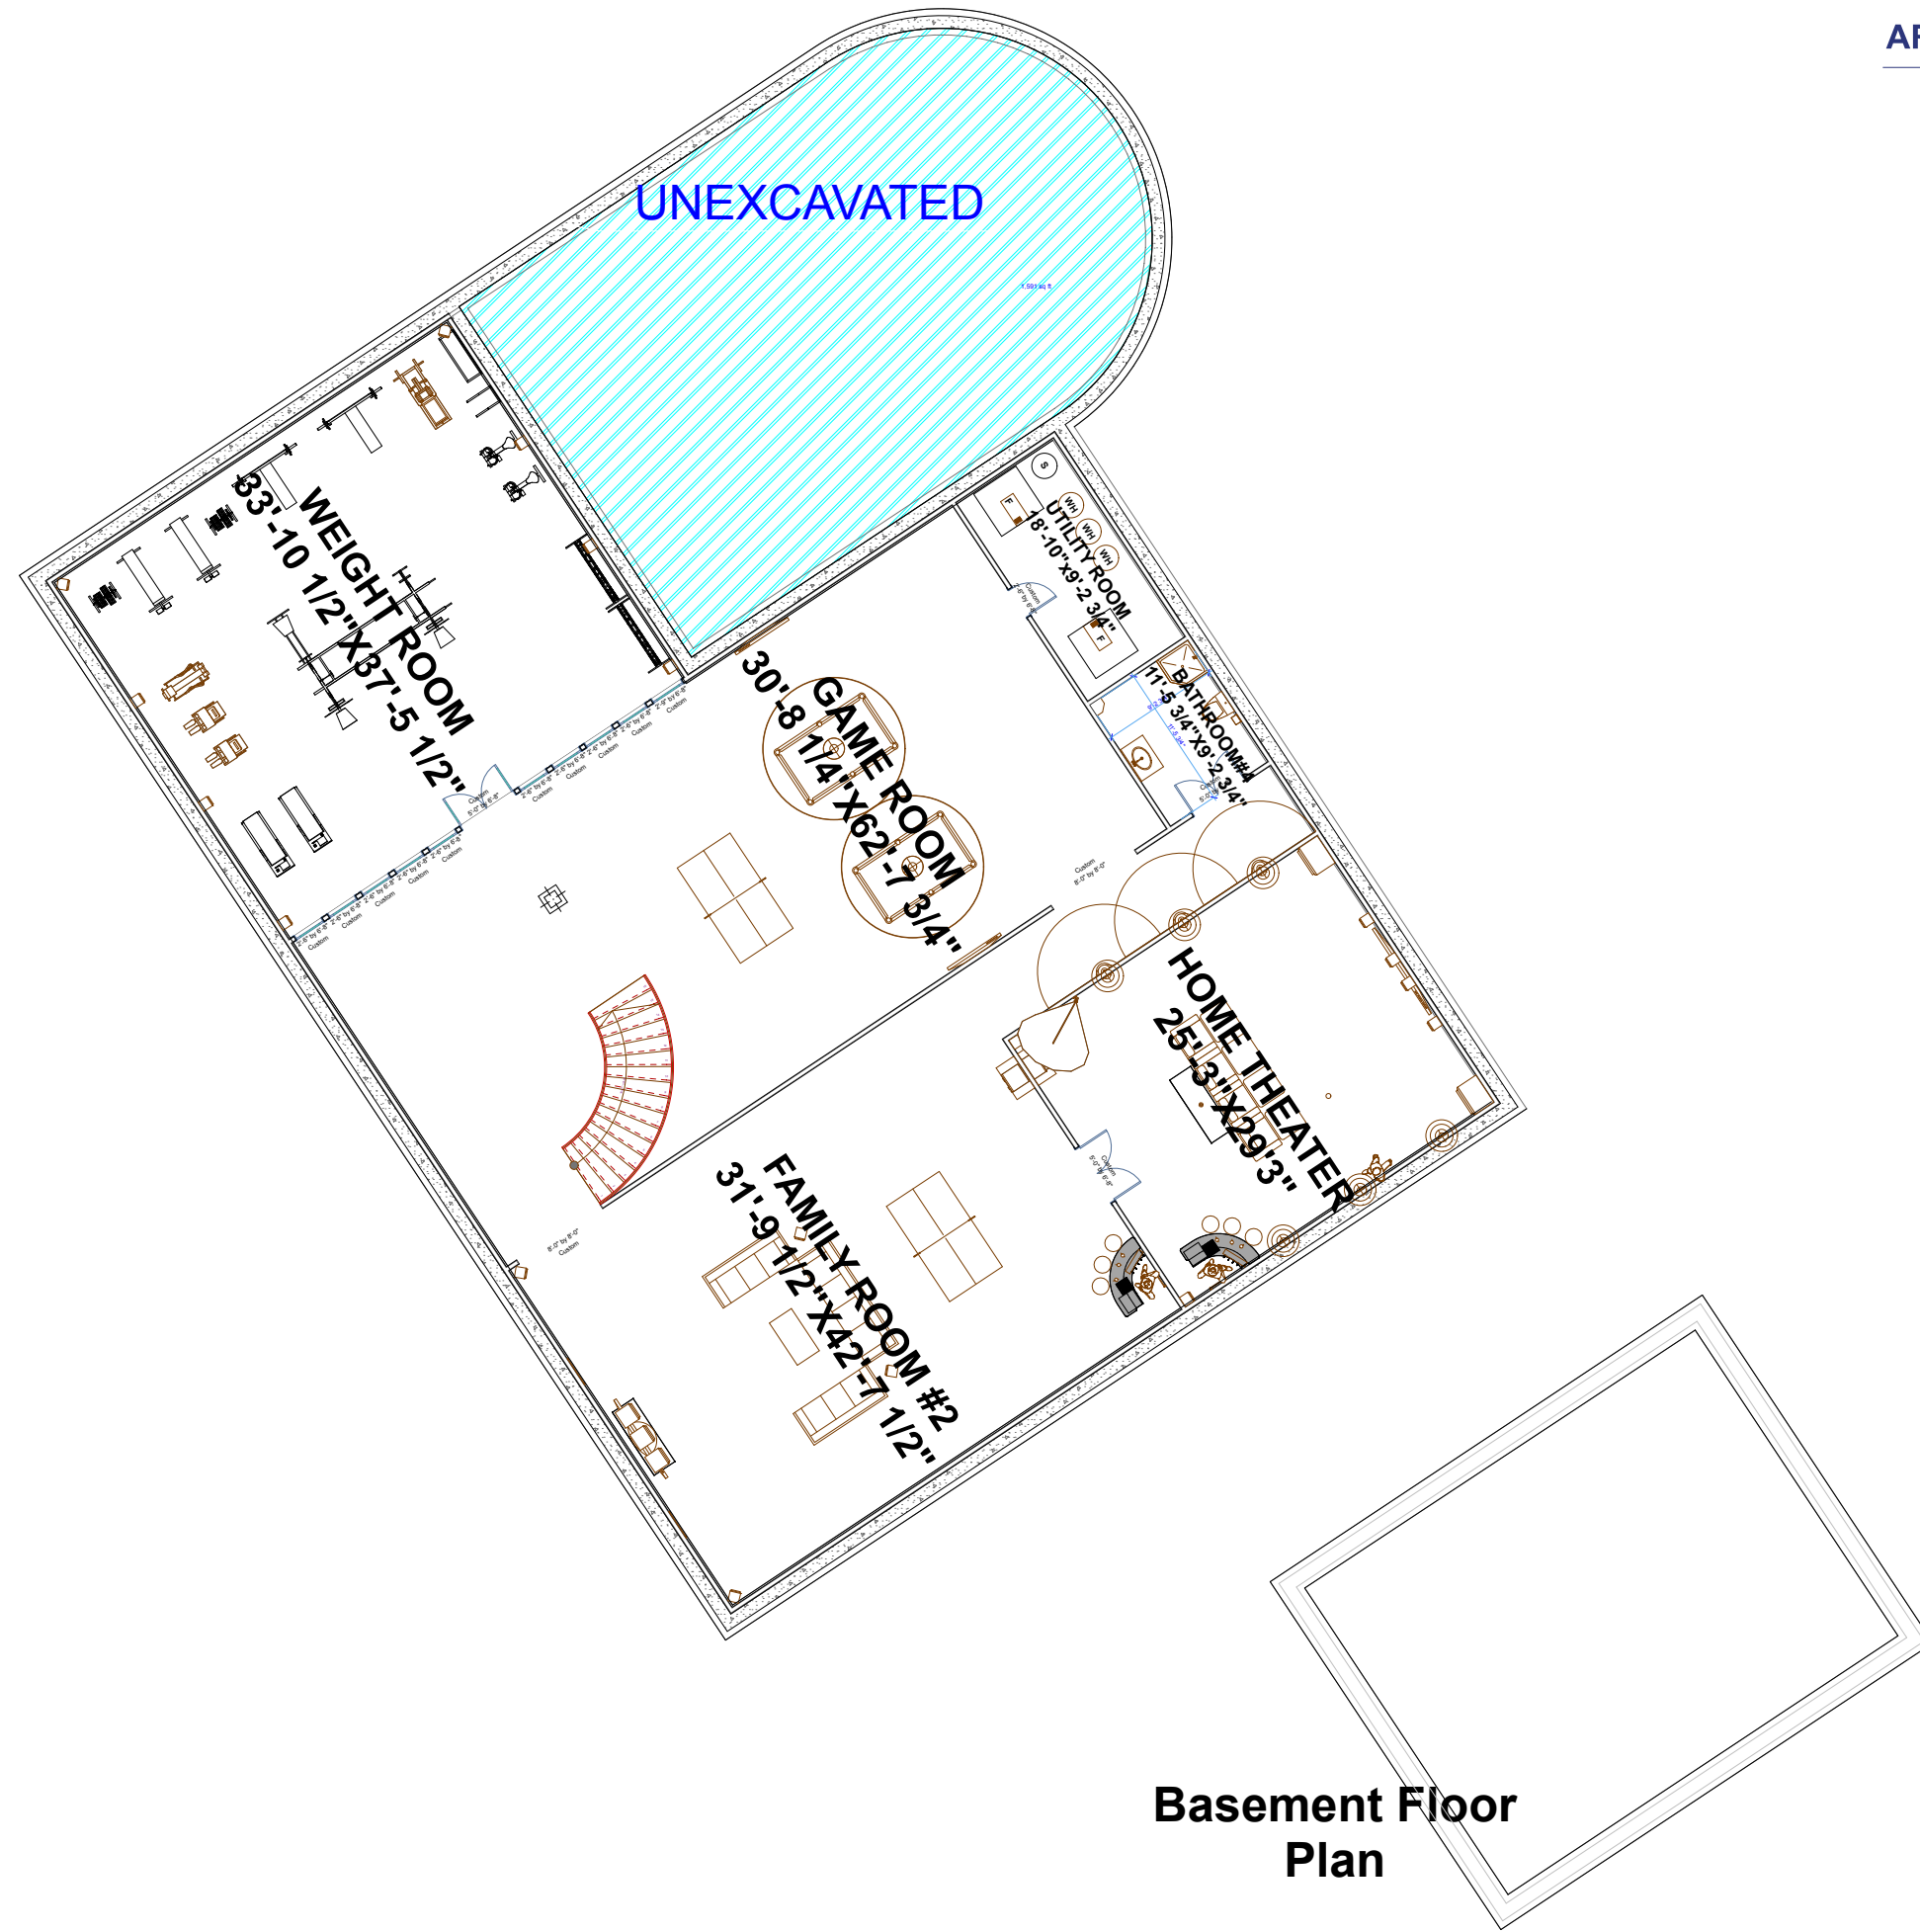

Basement Floor Plan