


ARMITAGE AVE.

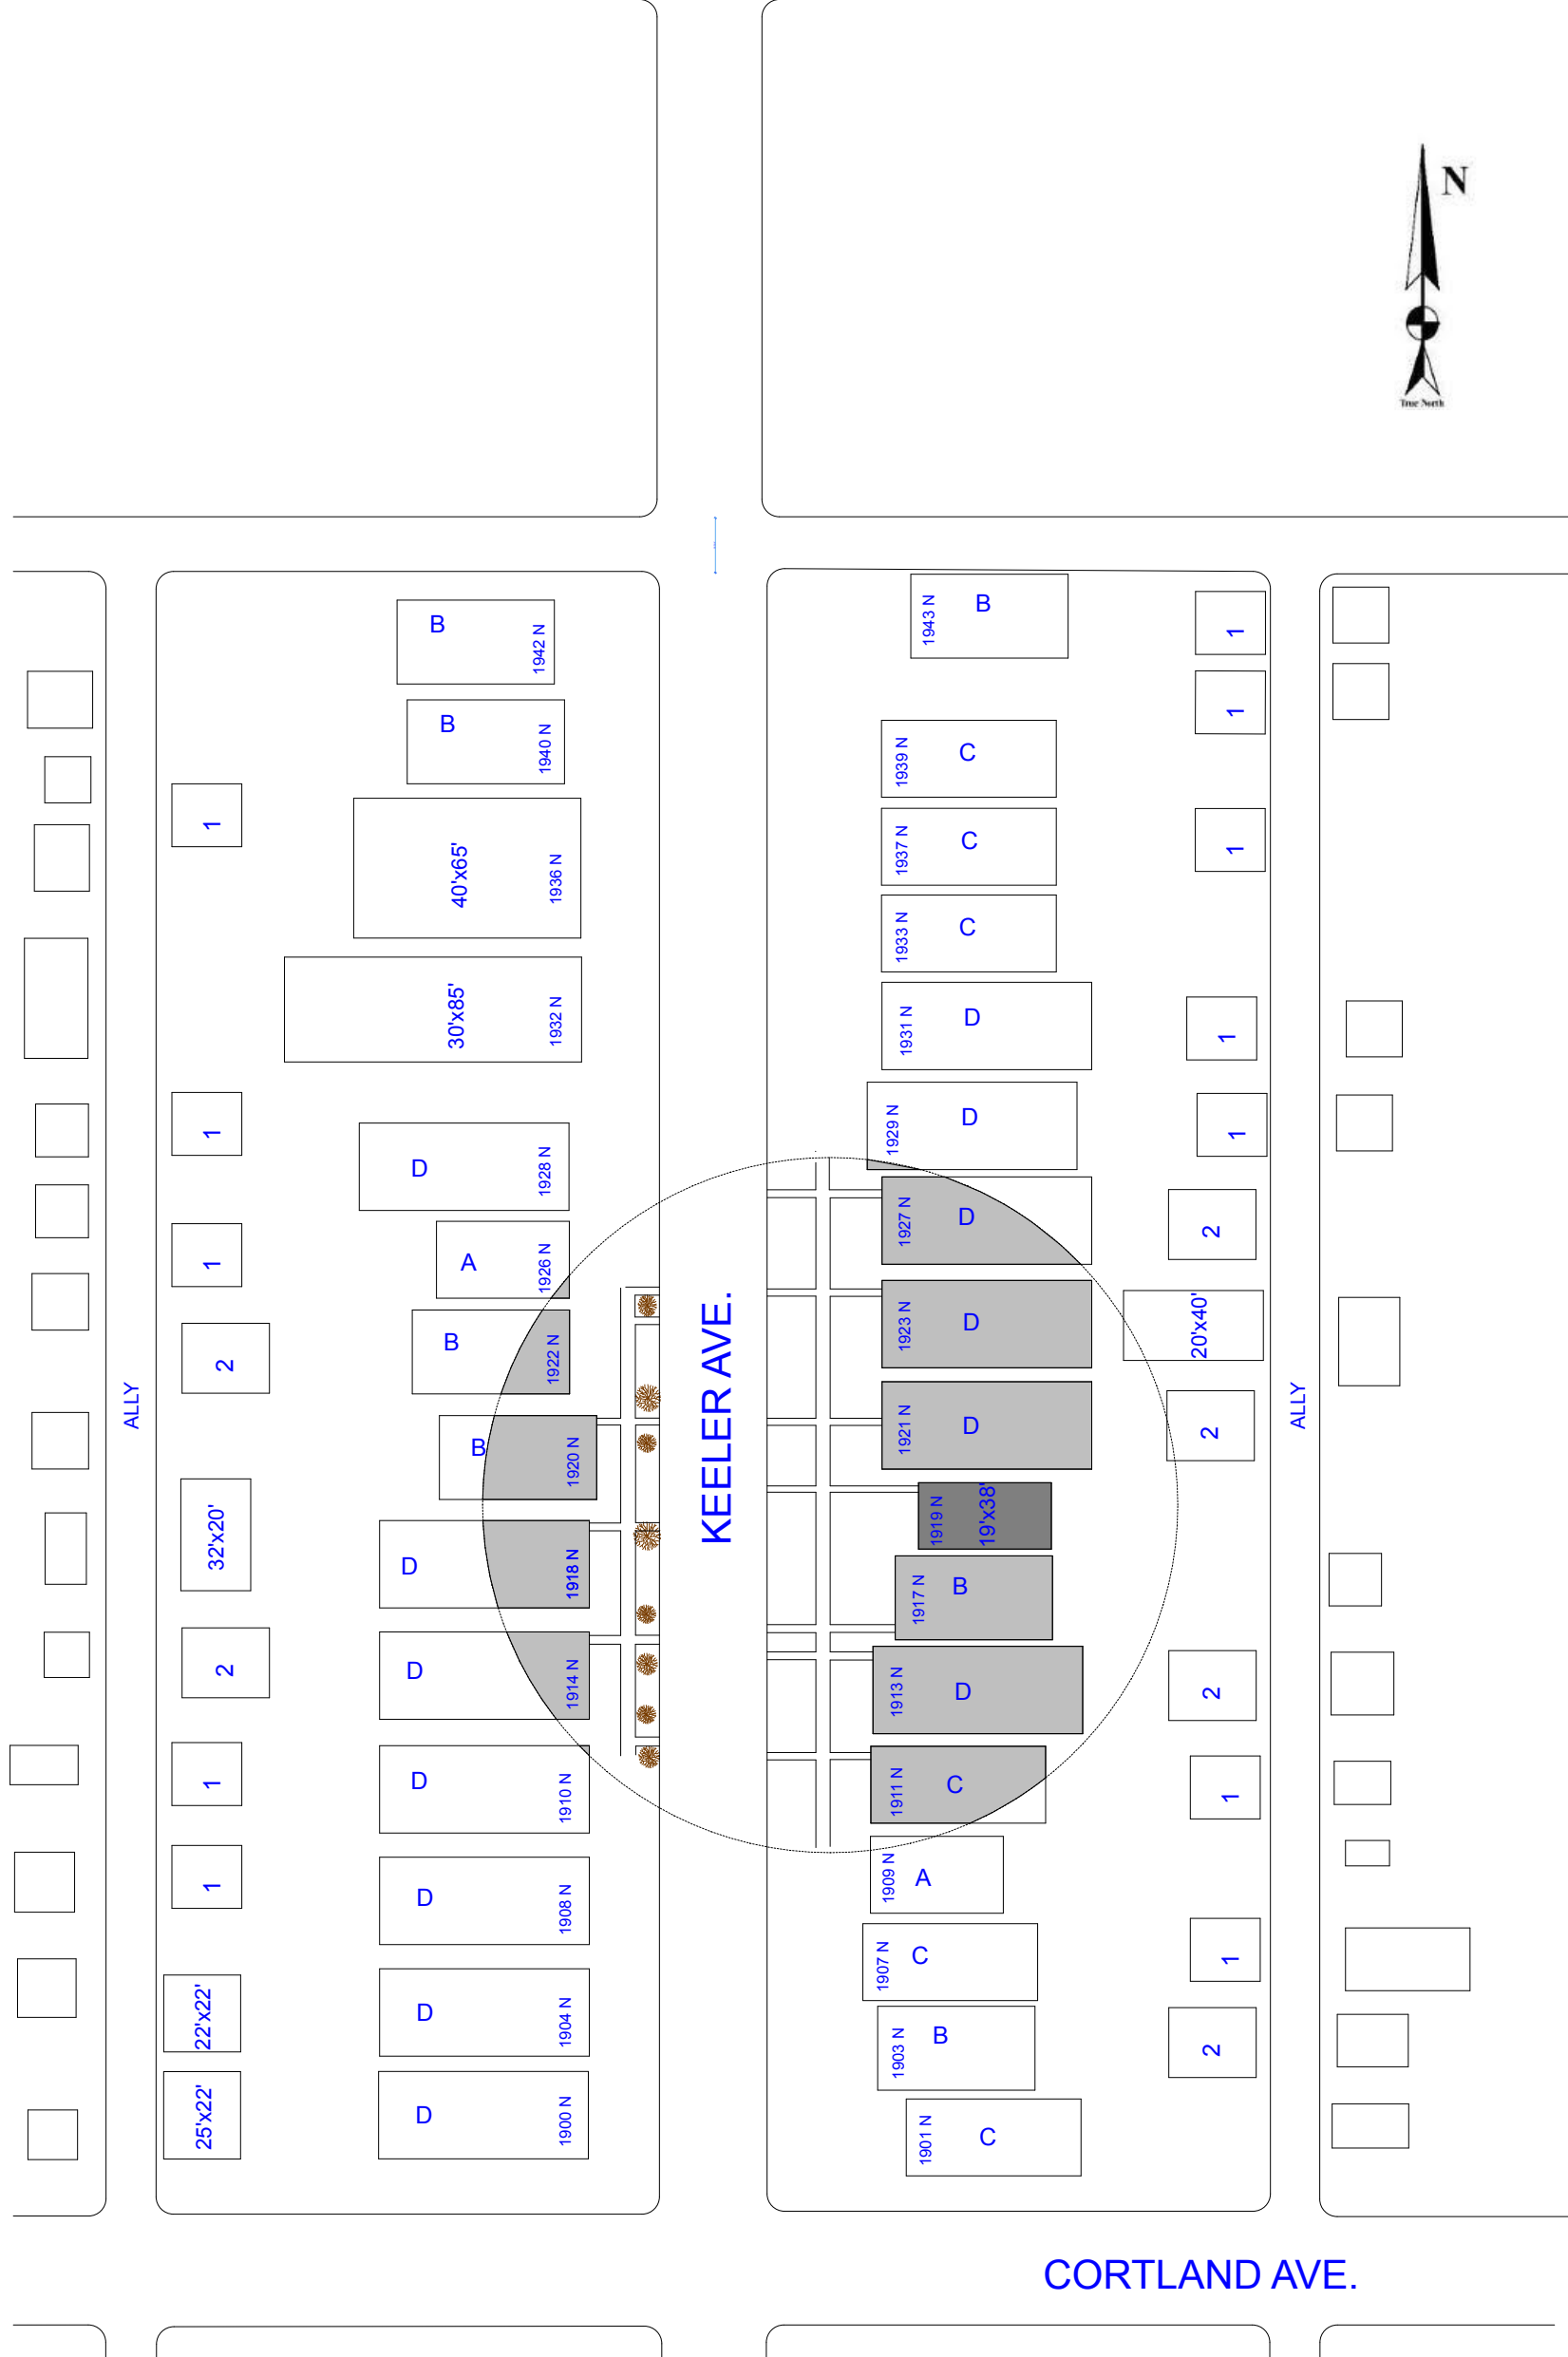

CORTLAND AVE.



**STEVENS ON HIGH SCHOOL**  
TECHNOLOGY EDUCATION DEPARTMENT  
TECHNICAL DRAWING PROGRAM  
ADVANCED TECHNICAL DRAWING

**BLOCK PLAN F10 HOUSE**

CLIENT NAME  
CLIENT ADDRESS  
CITY, STATE AND ZIP

ALEX RASKY

9-17-10

FULL

"PAGE 1 of 10"

**AMERICAN ARCHITECTURE**

1917 SHERIDAN RD.  
BUFFALO GROVE, IL 60089

