



2ND FLOOR

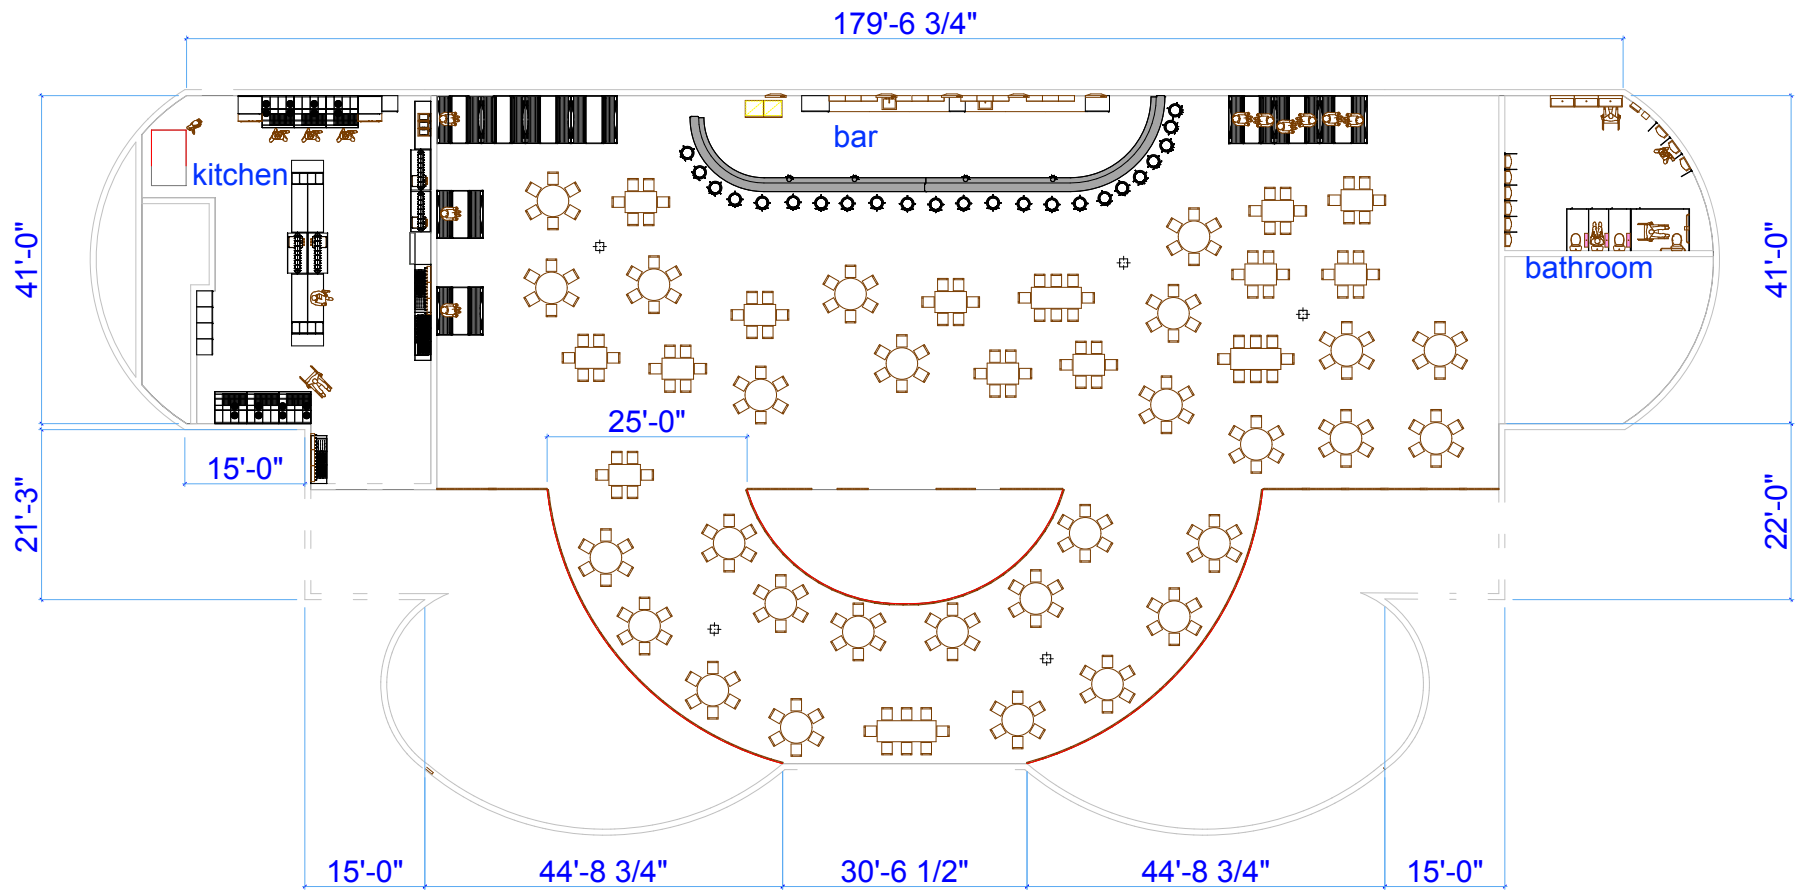

1ST FLOOR

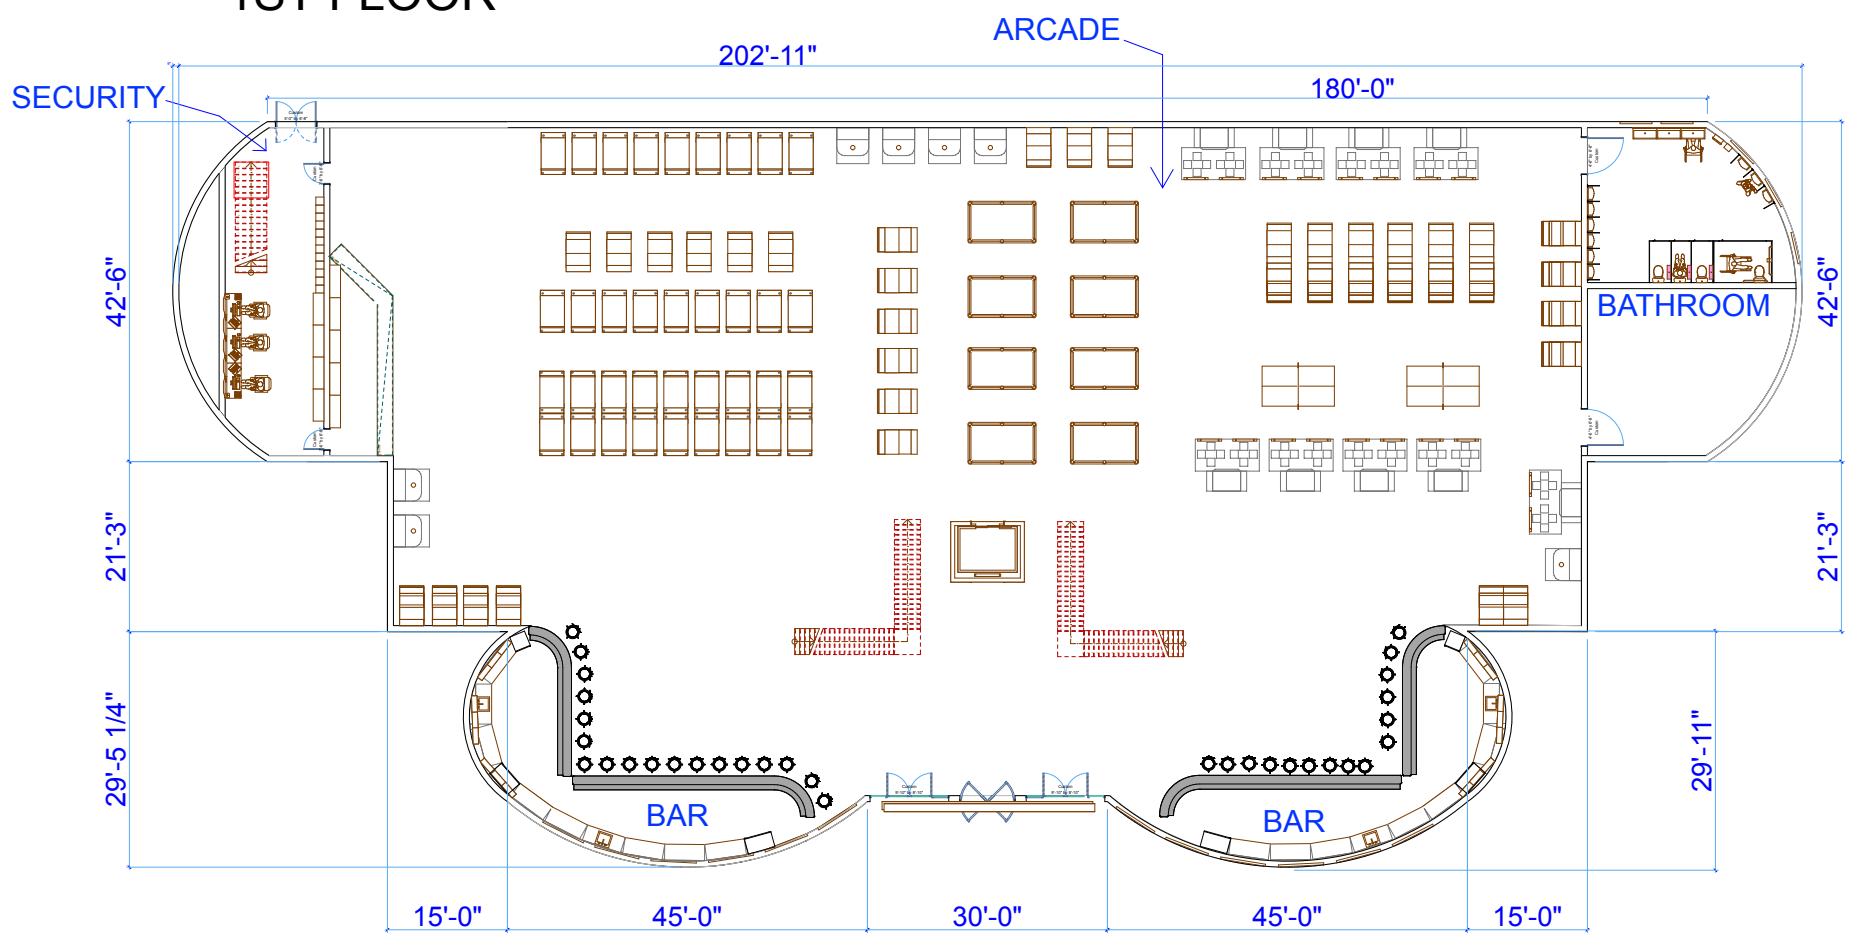

STEVENSON HIGH SCHOOL
 TECHNOLOGY EDUCATION DEPARTMENT
 TECHNICAL DRAWING PROGRAM
 ADVANCED TECHNICAL DRAWING

DIMENSIONS

CLIENT NAME
 CLIENT ADDRESS
 CITY, STATE AND ZIP

ADAM KLEIN

12/14/11

"SCALE"

"PAGE 1 of 1"

ARK'S ARCHITECTURE DESIGN
 53 CEDAR LANE
 LINCOLNSHIRE, IL 60069

