



I-BEAM COLUMN DETAIL

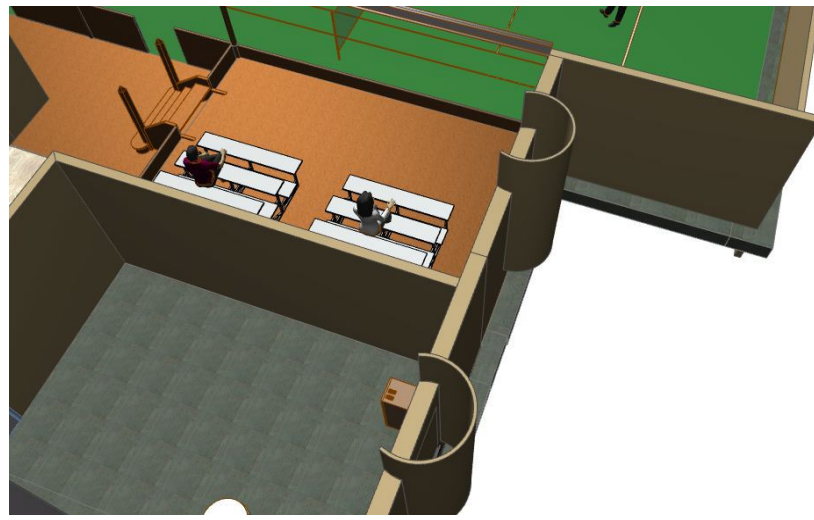

WINDOW WELL DETAIL

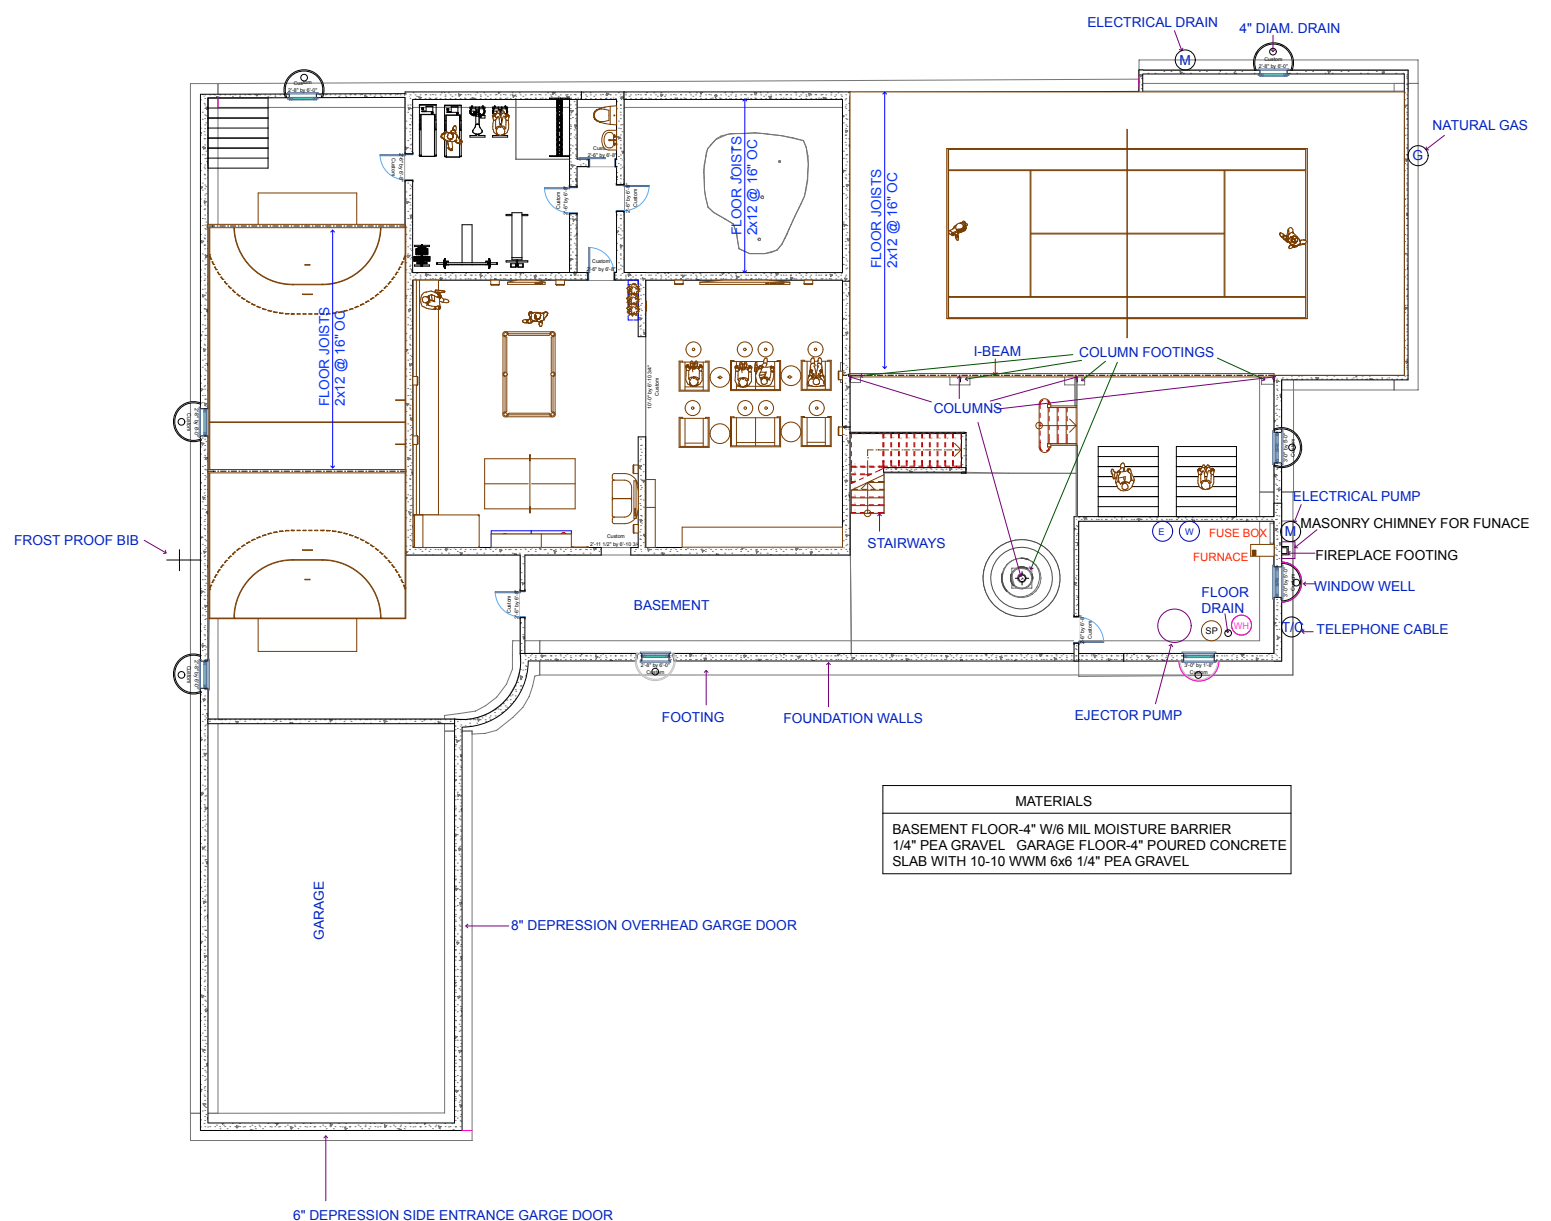

STEVENSON HIGH SCHOOL
TECHNOLOGY EDUCATION DEPARTMENT
TECHNICAL DRAWING PROGRAM
ADVANCED TECHNICAL DRAWING

FOUNDATION PLAN
BOB & VICKI AREN
1735 COUNTRY CLUB DRIVE
LONG GROVE, IL, 60047

RL ARCHITECTURE
224 RL DRIVE
SANTA BARBARA, CA
93108

