



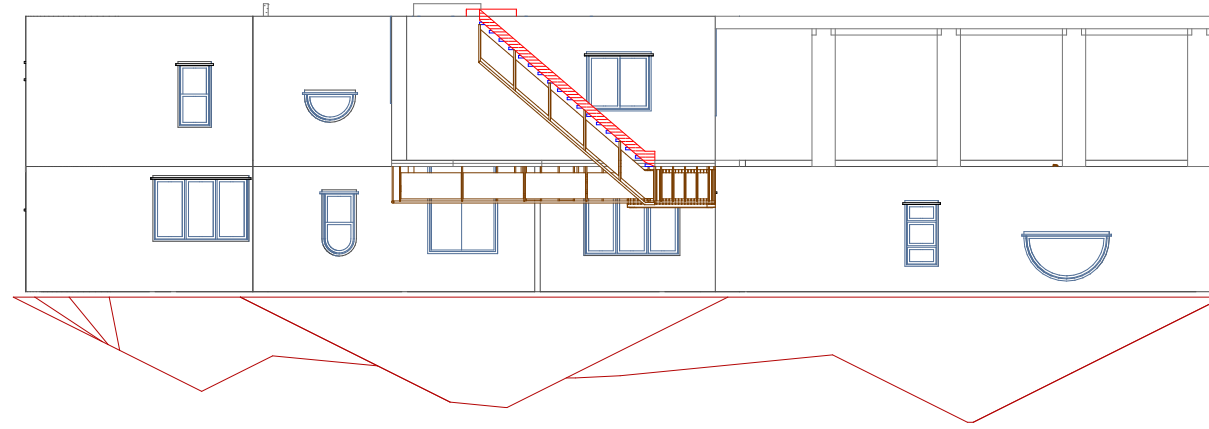




A4 SOUTH ELEVATION

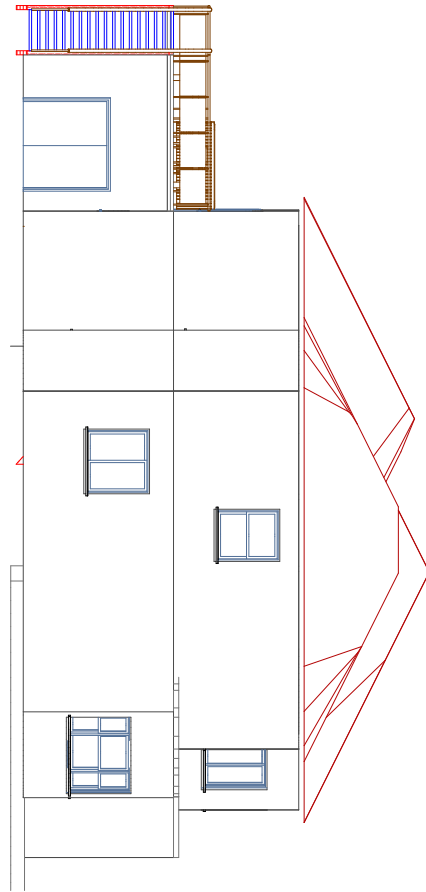


A2 WEST ELEVATION



A3 EAST ELEVATION

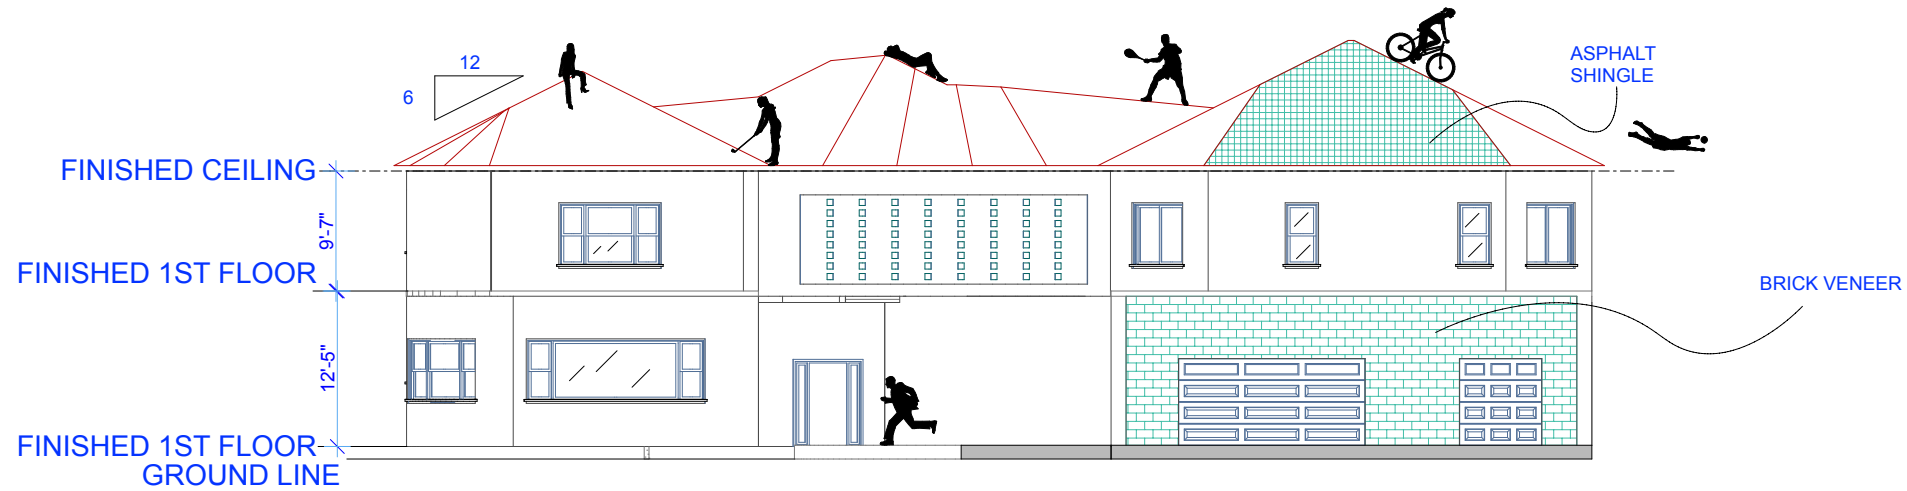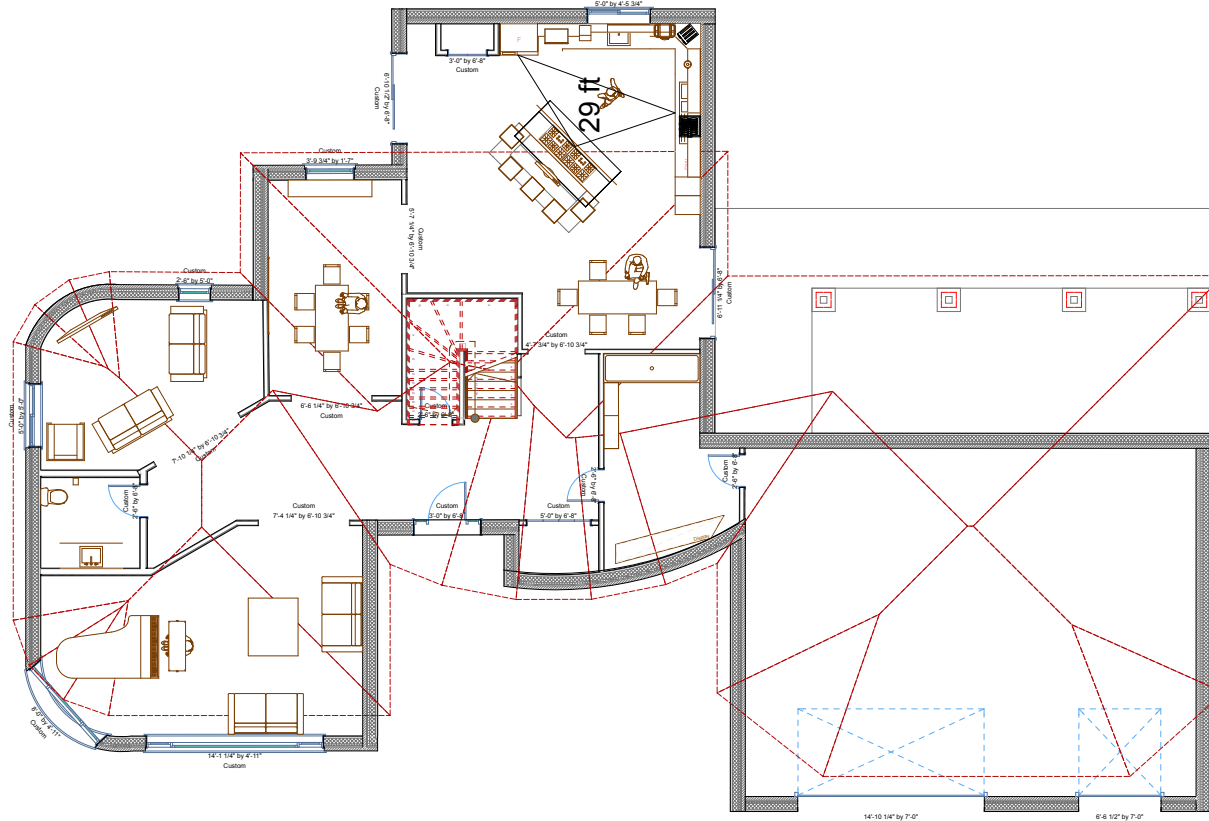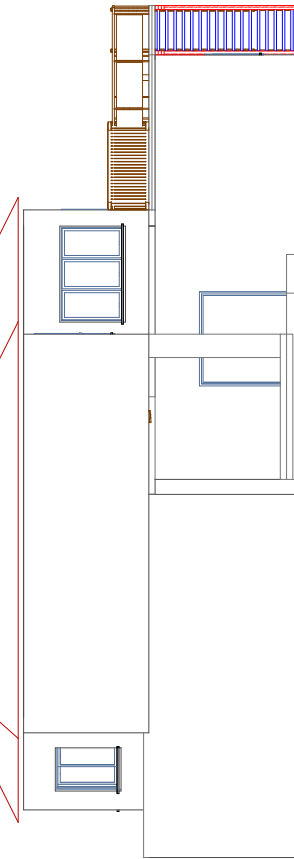

A1 NORTH ELEVATION

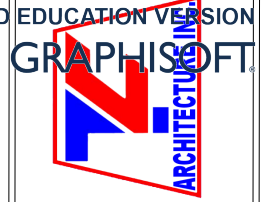

TC ARCHITECTURE INC.
565 COBBLESTONE LANE
BUFFALO GROVE, IL 60089

RESIDENTIAL HOME PORT CLINTON LOT

"PAGE 1 of 10"

FULL

"DATE"

TREVOR CADIZ

STEVENSON HIGH SCHOOL
TECHNOLOGY EDUCATION DEPARTMENT
TECHNICAL DRAWING PROGRAM
ADVANCED TECHNICAL DRAWING

