



CIMARUSTI  
ARCHITECTURE  
6200 PINE TREE DRIVE  
IL 60047

PROJECT TITLE  
CLIENT NAME  
CLIENT ADDRESS  
CITY, STATE AND ZIP


"PAGE 1 of 10"

"SCALE"

"9'-2-11"

"TOMMY  
CIMARUSTI"

STEVENSON HIGH SCHOOL  
TECHNOLOGY EDUCATION DEPARTMENT  
TECHNICAL DRAWING PROGRAM  
ADVANCED TECHNICAL DRAWING

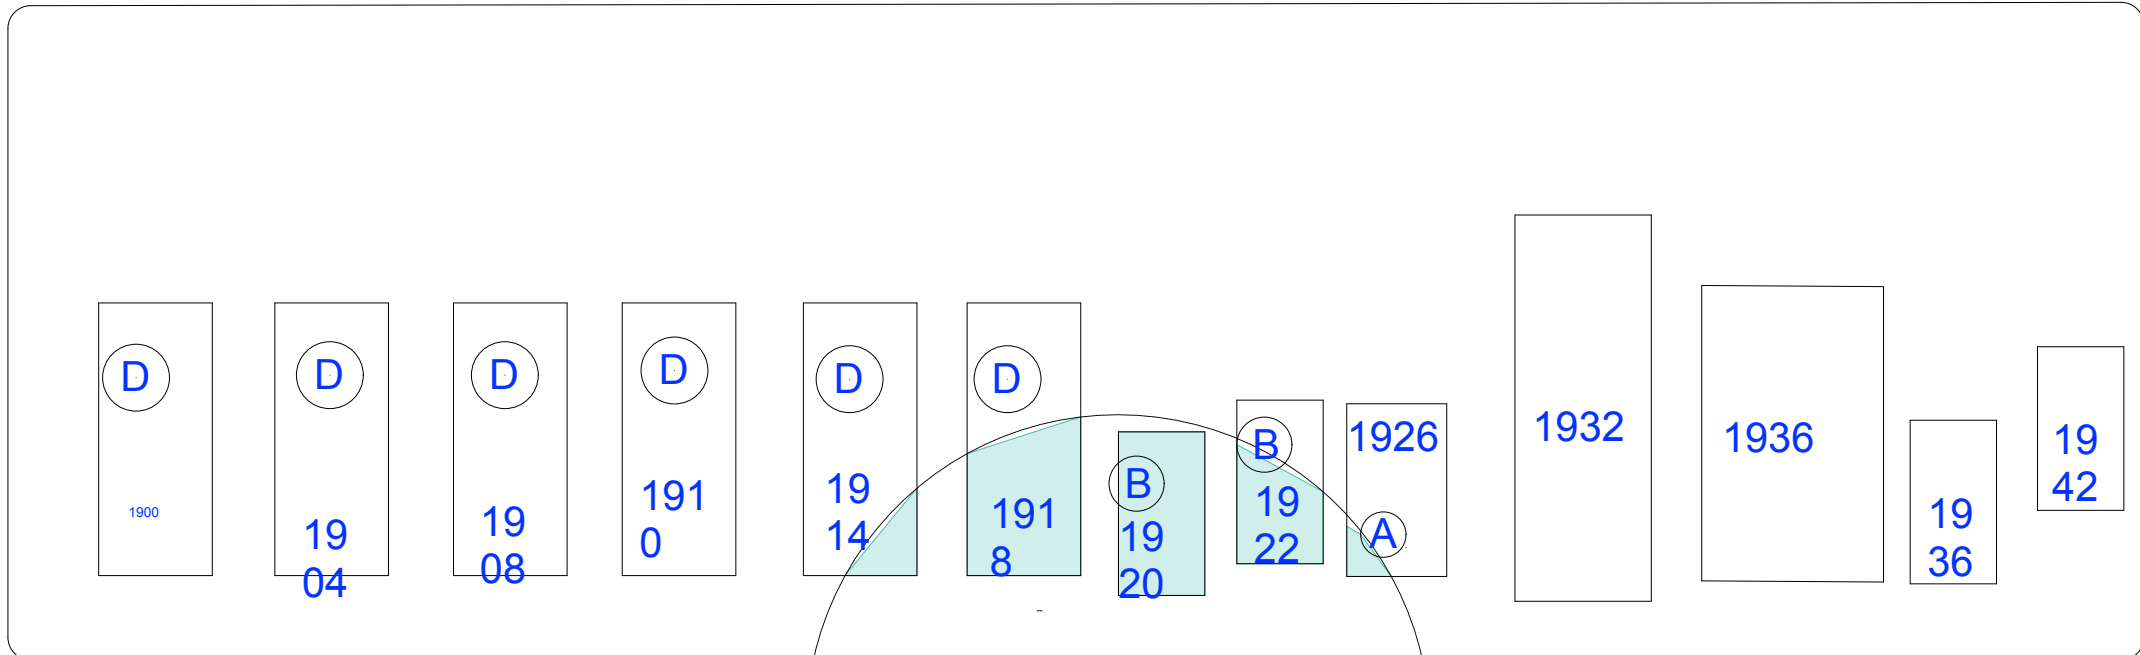

KEELER AVE.

