
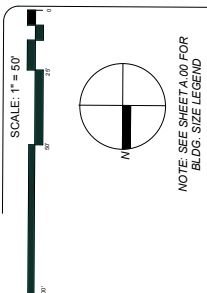


CORTLAND AVE.

ALLEY

KELLER AVE.

ALLEY

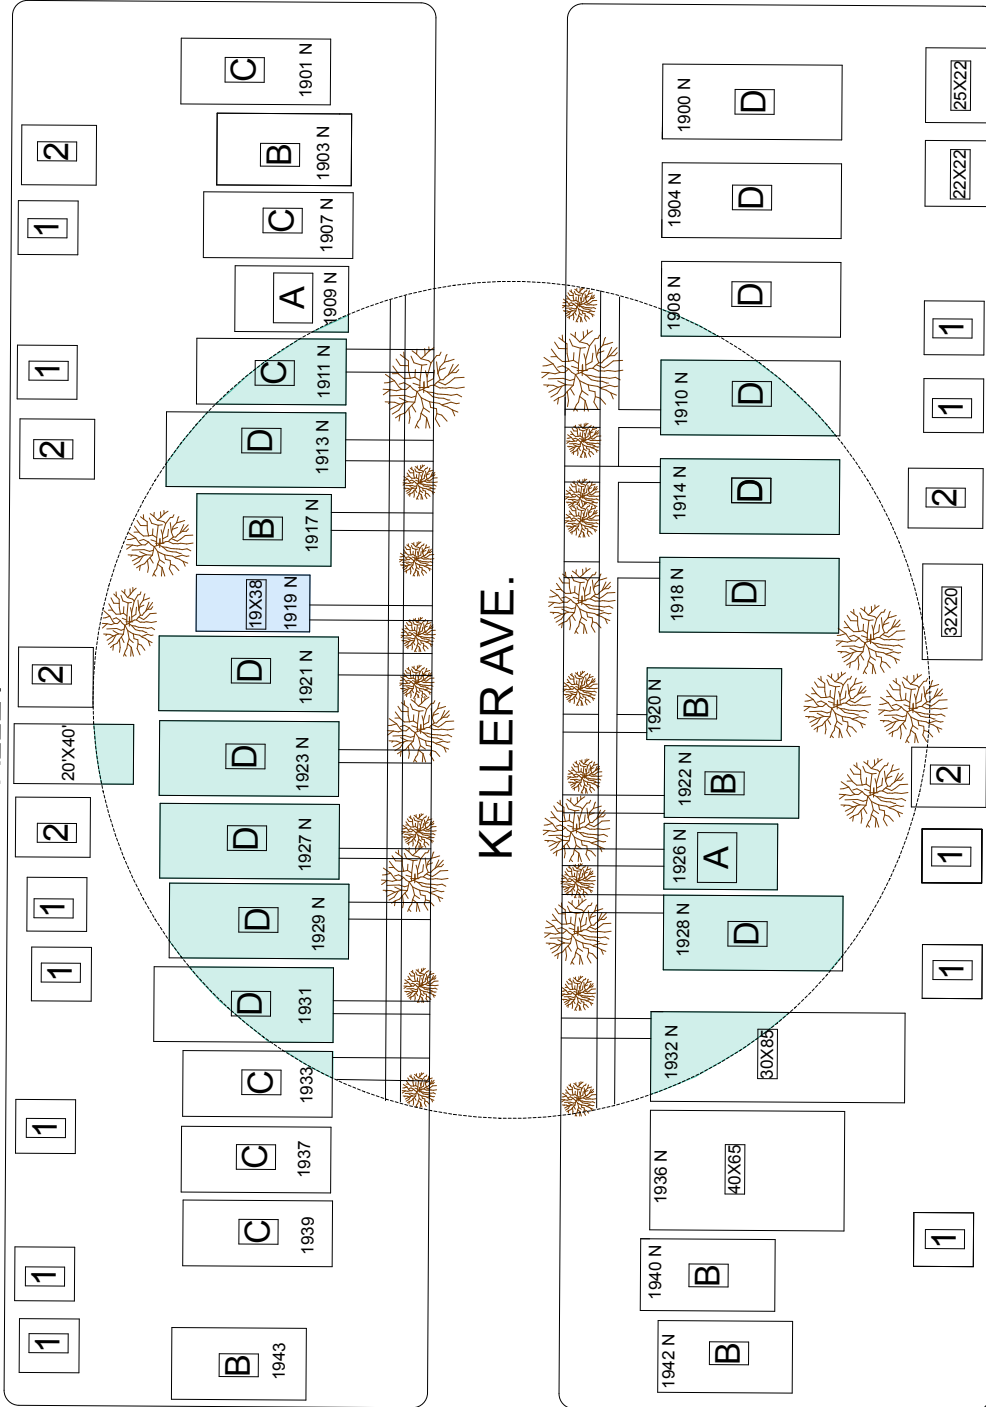

STEVENSON HIGH SCHOOL  
 TECHNOLOGY EDUCATION DEPARTMENT  
 TECHNICAL DRAWING PROGRAM  
 ADVANCED TECHNICAL DRAWING

F10 HOUSE  
 1919 N. KEELER,  
 CHICAGO, IL

ZAAAAA-ZEBRA  
 ARCHITECTURE  
 West Chester Ct., Sun Set Rise,  
 California, 40078  
[zebraarchitect@aol.com](mailto:zebraarchitect@aol.com)  
 work: 1-30-ZEBRA cell:  
 1-662-478-9019

