


Kitchen

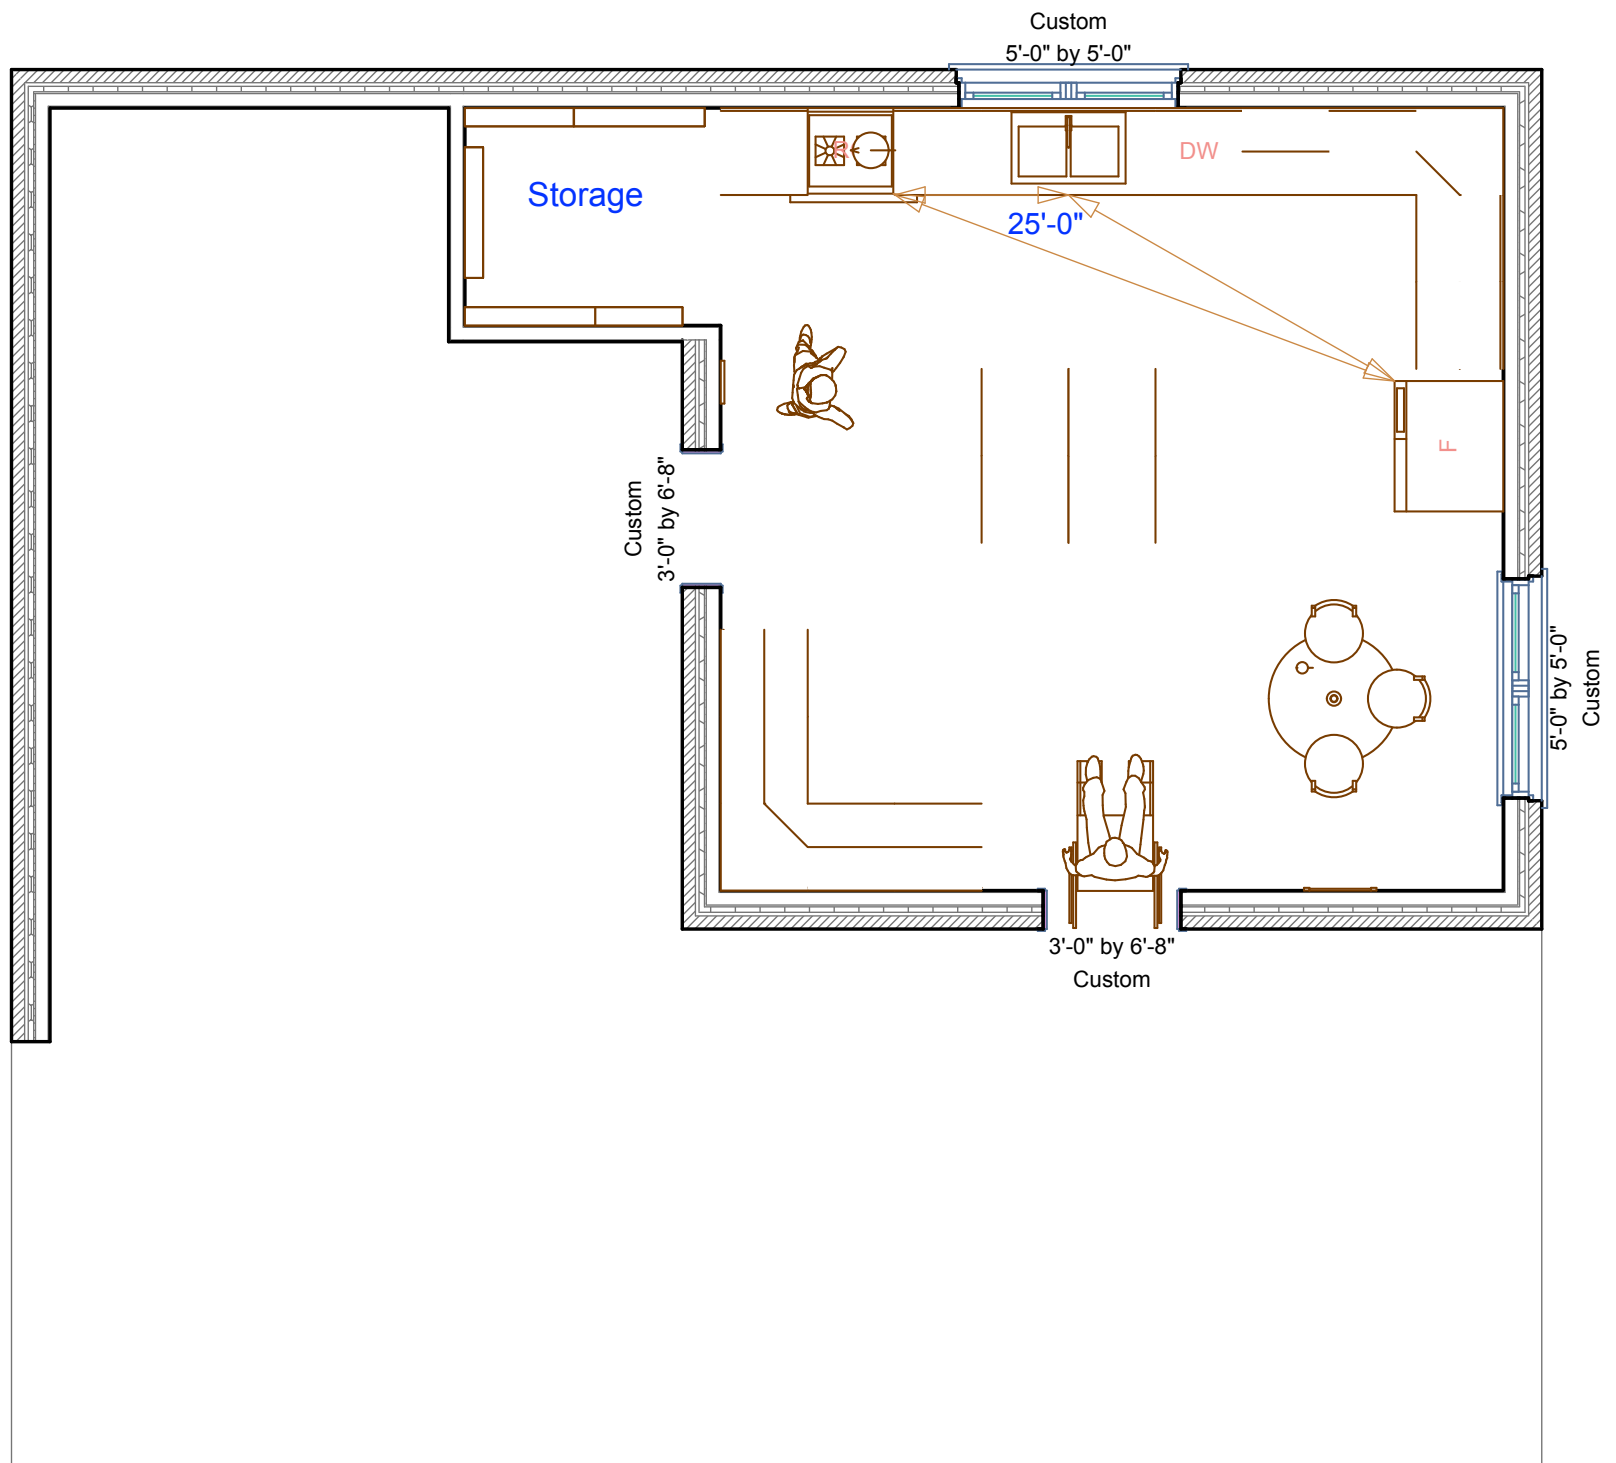

STEVENSON HIGH SCHOOL
TECHNOLOGY EDUCATION DEPARTMENT
TECHNICAL DRAWING PROGRAM
ADVANCED TECHNICAL DRAWING

MR. TOMASO
2060 WEST ADDISON STREET
CHICAGO, IL 600616

GREEN ARCHITECTURE
888 WOOD STREET CANADA,
ON 9999



ALEX HO

11/9/2011

FULL

PAGE 1 OF 1