
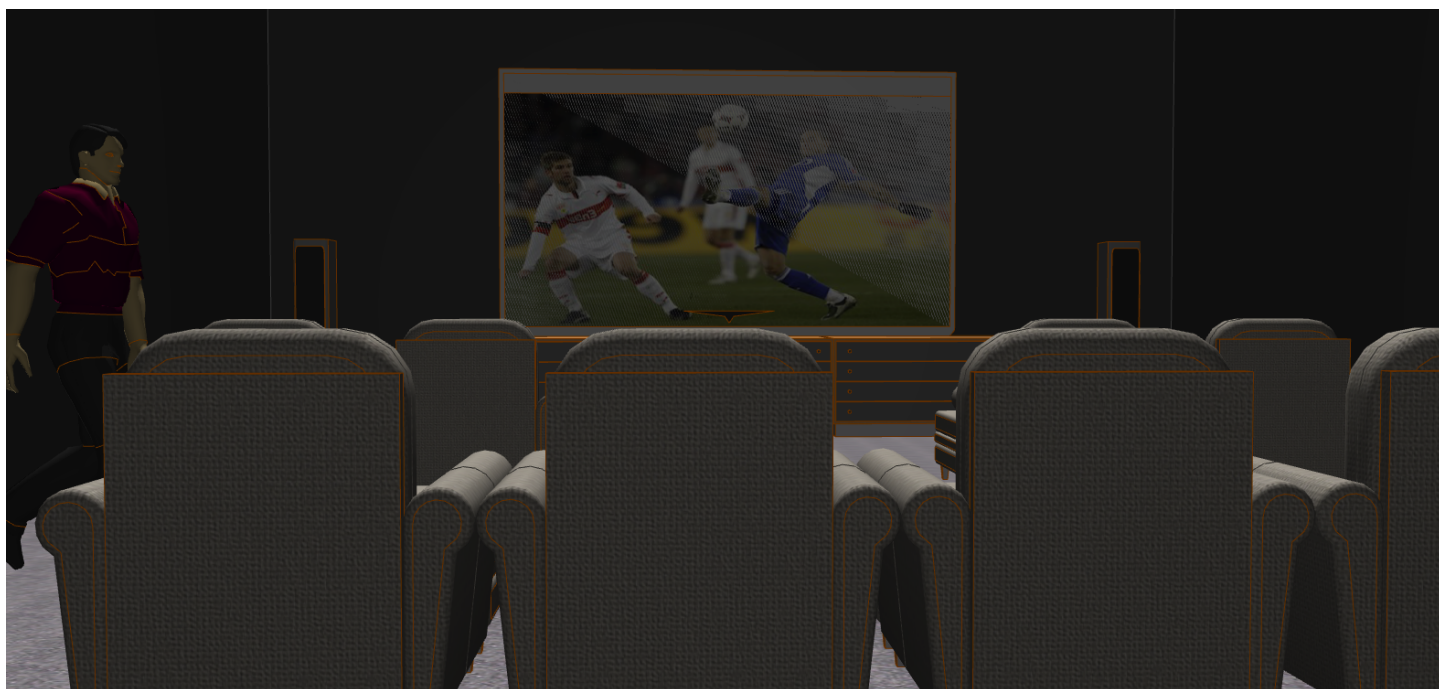


# Theater

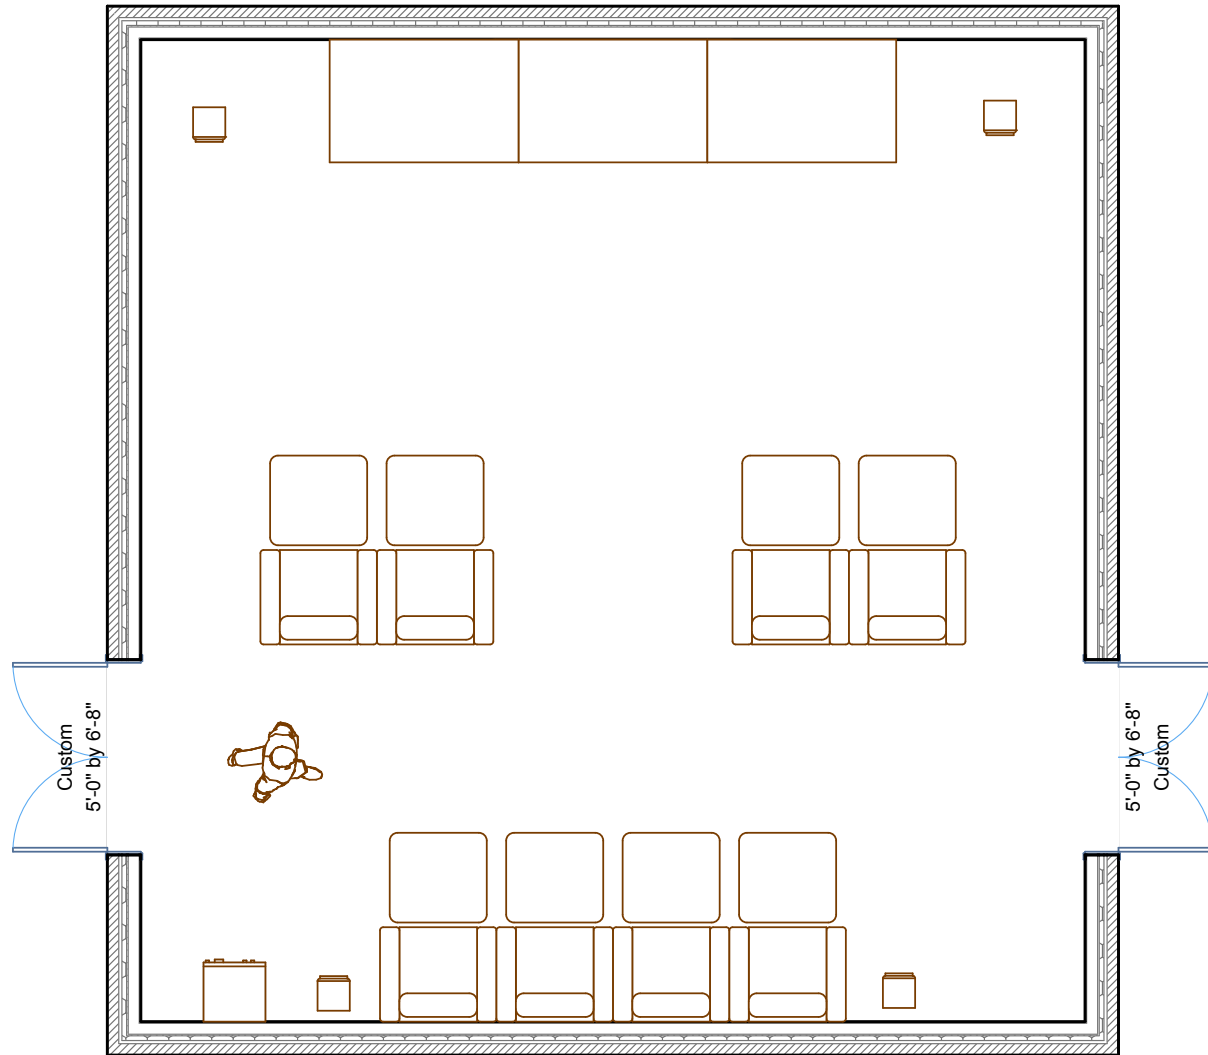

STEVENSON HIGH SCHOOL  
TECHNOLOGY EDUCATION DEPARTMENT  
TECHNICAL DRAWING PROGRAM  
ADVANCED TECHNICAL DRAWING

MR. TOMASO  
2060 WEST ADDISON STREET  
CHICAGO, IL 600616

GREEN ARCHITECTURE  
888 WOOD STREET CANADA,  
ON 9999



ALEX HO

11/9/2011

FULL

PAGE 1 OF 1