



SRM ARCHITECTURAL GROUP  
22694 ELEANOR CT  
KILDEER, ILLINOIS 60047

F10 HOUSE  
ESHERICK HOMSEY DODGE & DAVIS  
ARCHITECTURE, INC  
1919 NORTH KEELER  
CHICAGO ILLINOIS


"1 OF 1"

"FULL"


"9/21"

"SCOTT MILLER"

STEVENSON HIGH SCHOOL  
TECHNOLOGY EDUCATION DEPARTMENT  
TECHNICAL DRAWING PROGRAM  
ADVANCED TECHNICAL DRAWING

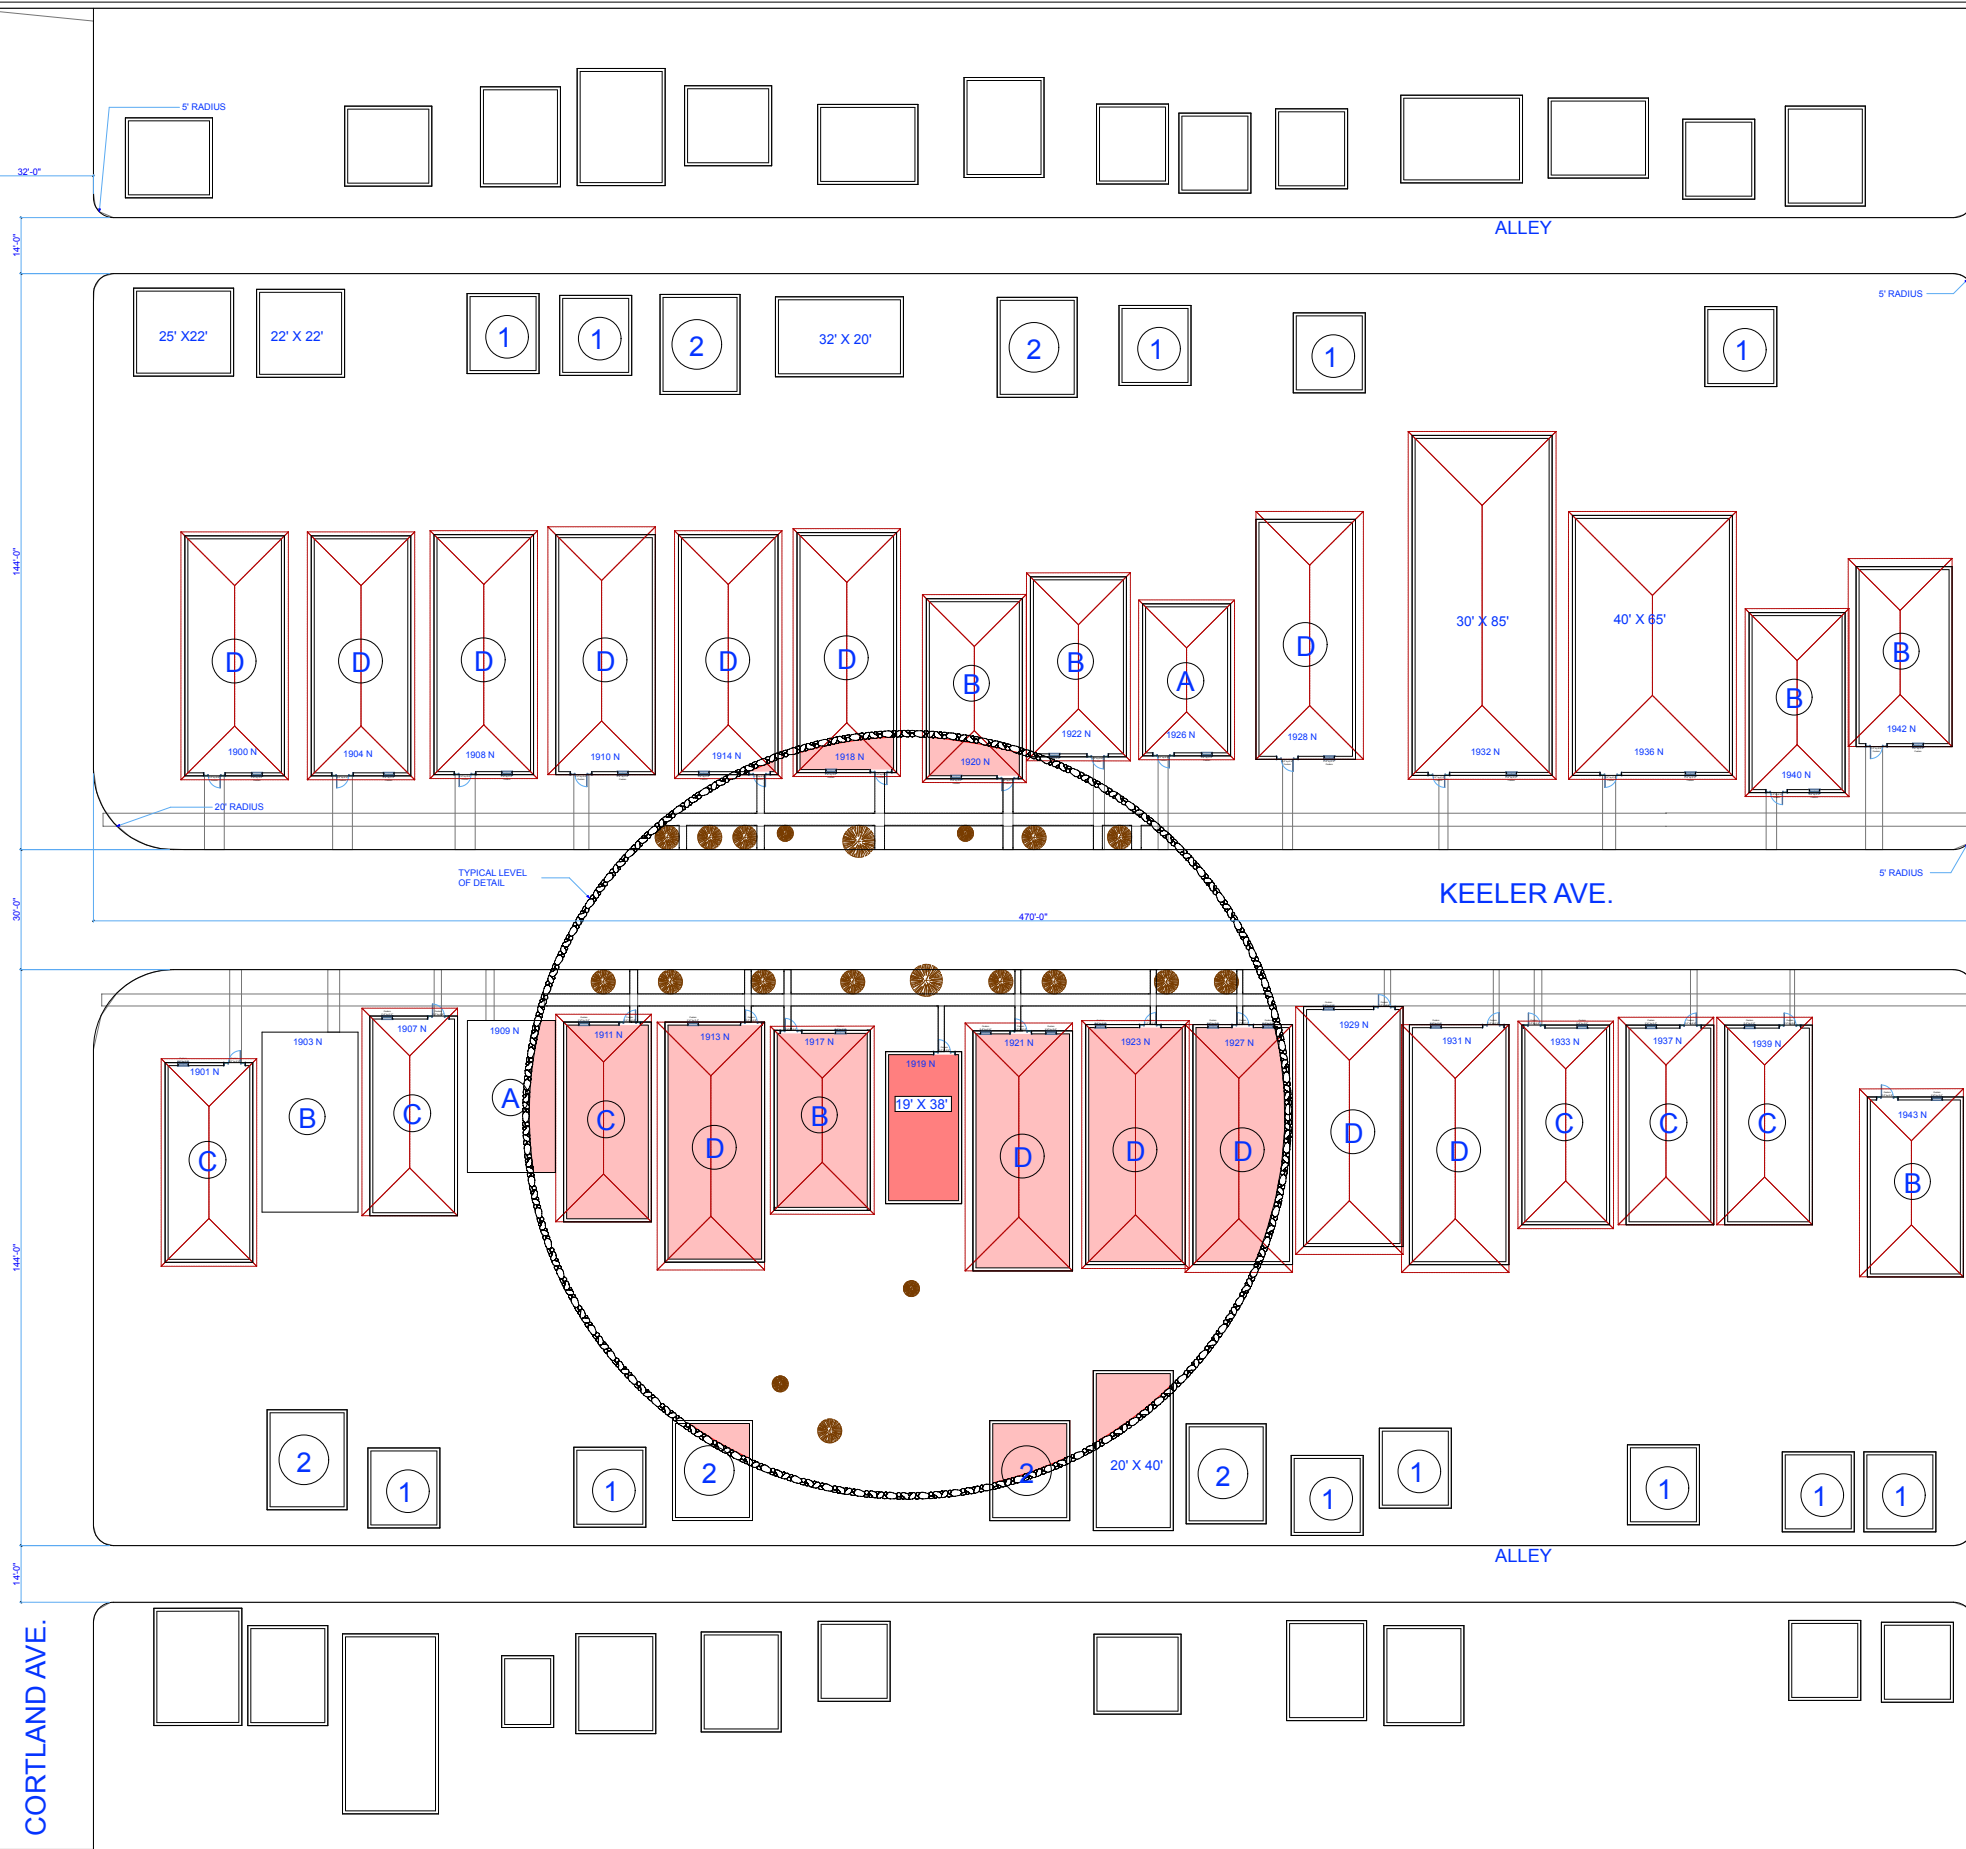

NOTE: SEE SHEET A.00 FOR  
BLDG. SIZE LEGEND

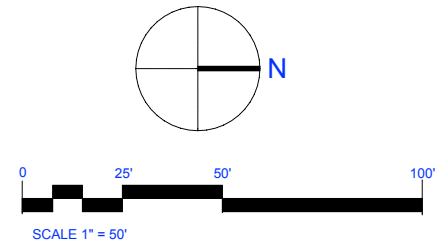

ARMITAGE AVE.

CORTLAND AVE.

KEELER AVE.

ALLEY

ALLEY