



A3 SOUTH ELEVATION

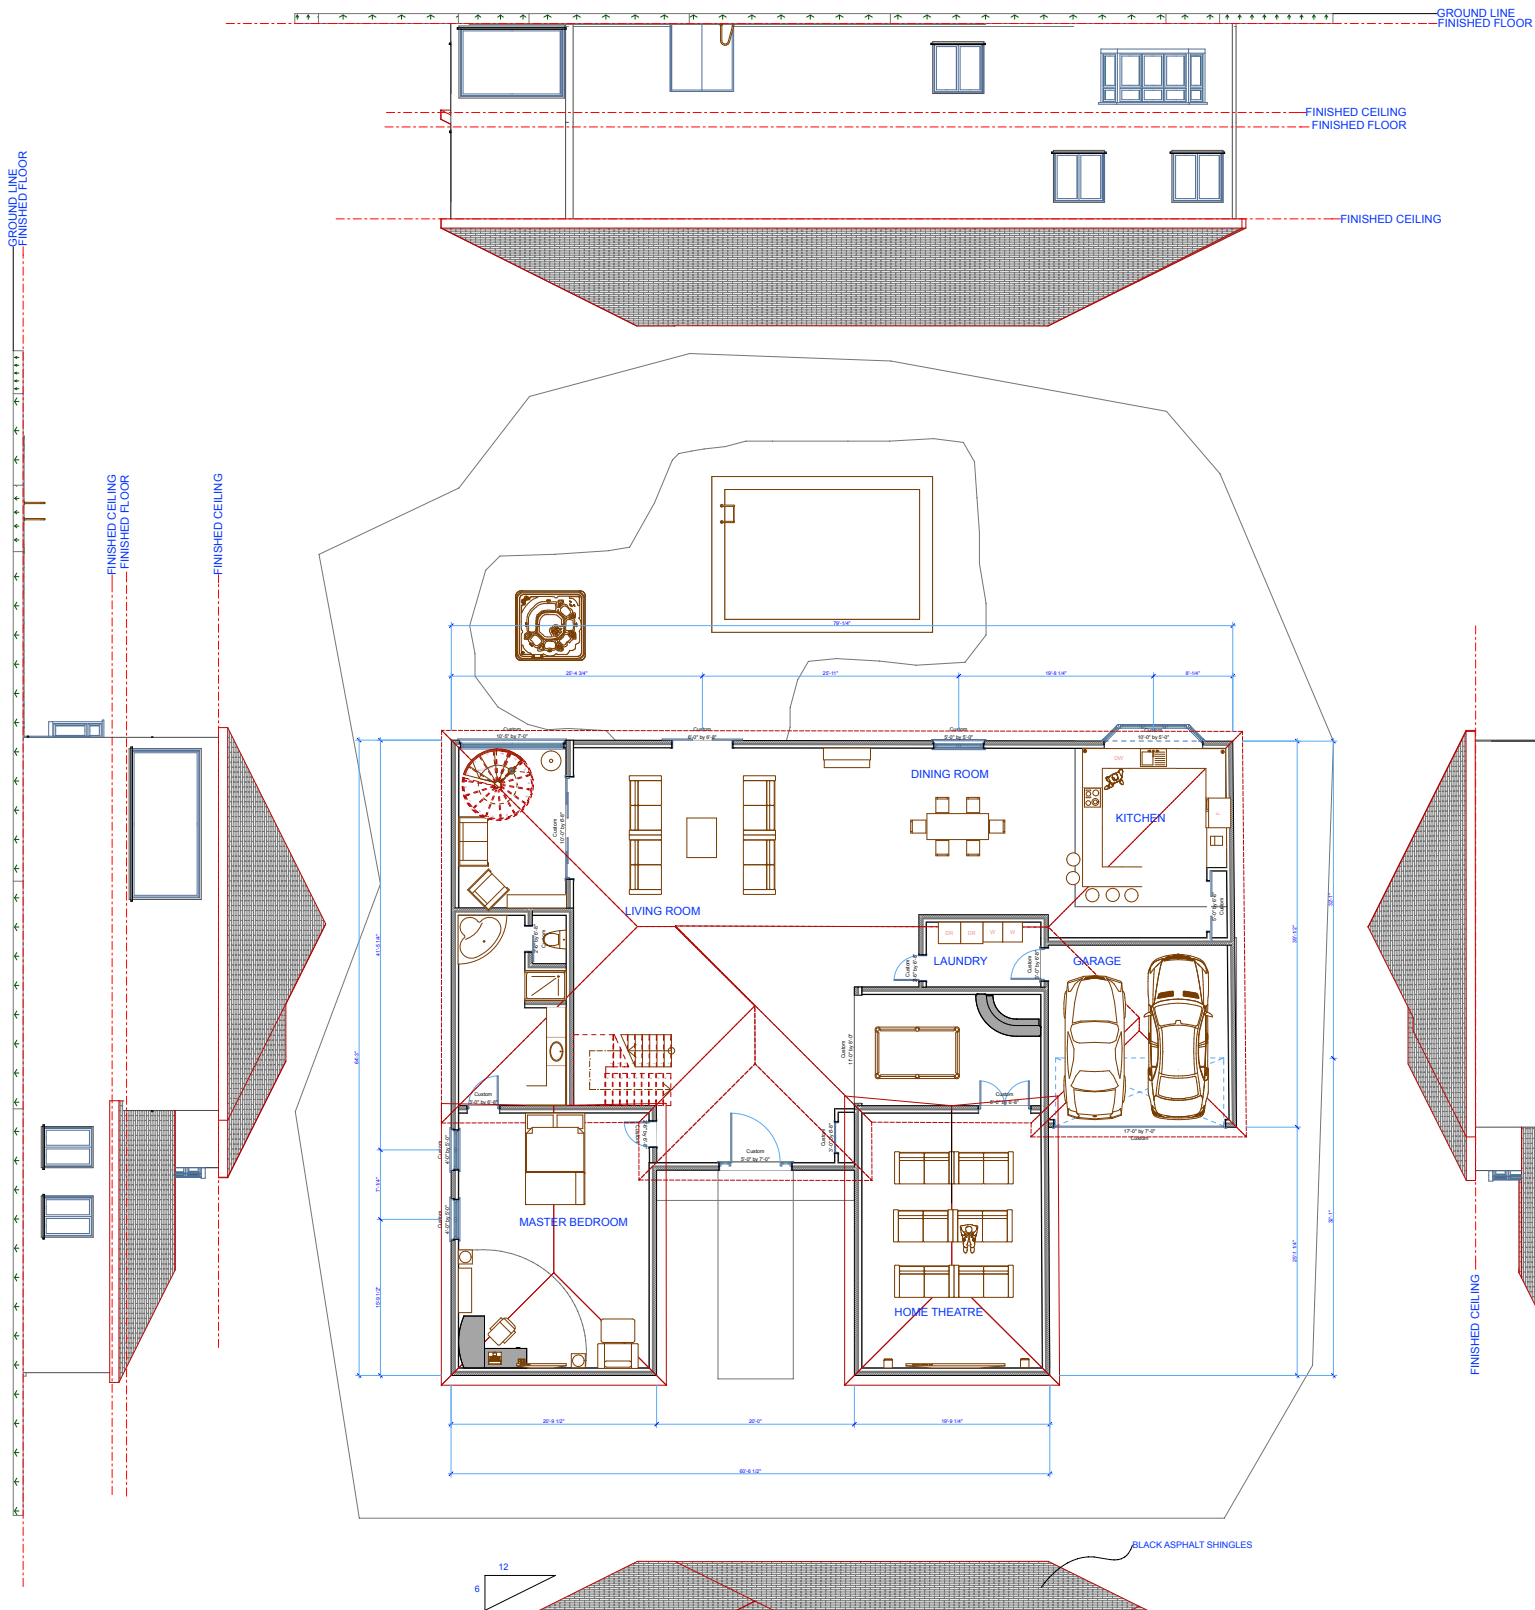

A1 NORTH ELEVATION

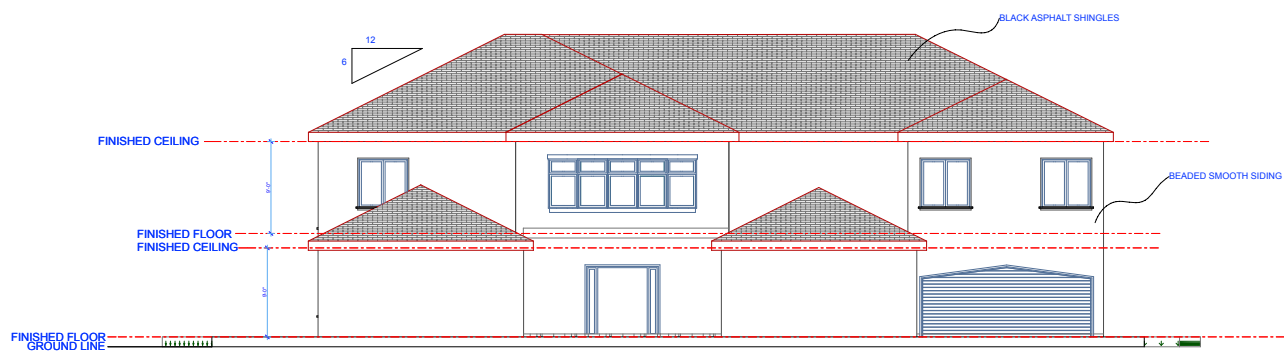


STEVENSON HIGH SCHOOL  
 TECHNOLOGY EDUCATION DEPARTMENT  
 TECHNICAL DRAWING PROGRAM  
 ADVANCED TECHNICAL DRAWING

PROJECT TITLE

CLIENT NAME  
 CLIENT ADDRESS  
 CITY, STATE AND ZIP

Nunez Architecture and Design

111 Michigan ave.  
 Chicago, IL 60202

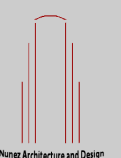

GONZO NUNEZ

1-25-12

FULL

"PAGE 1 of 1"