

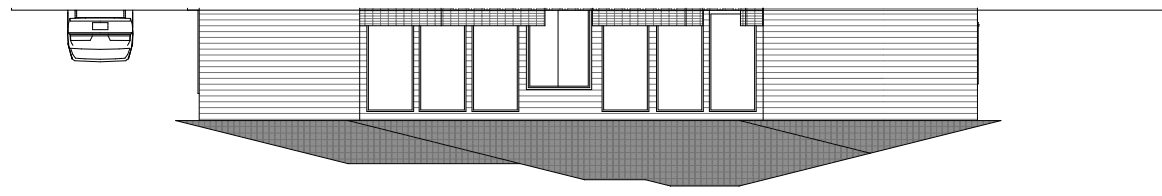



SOUTH ELEVATION

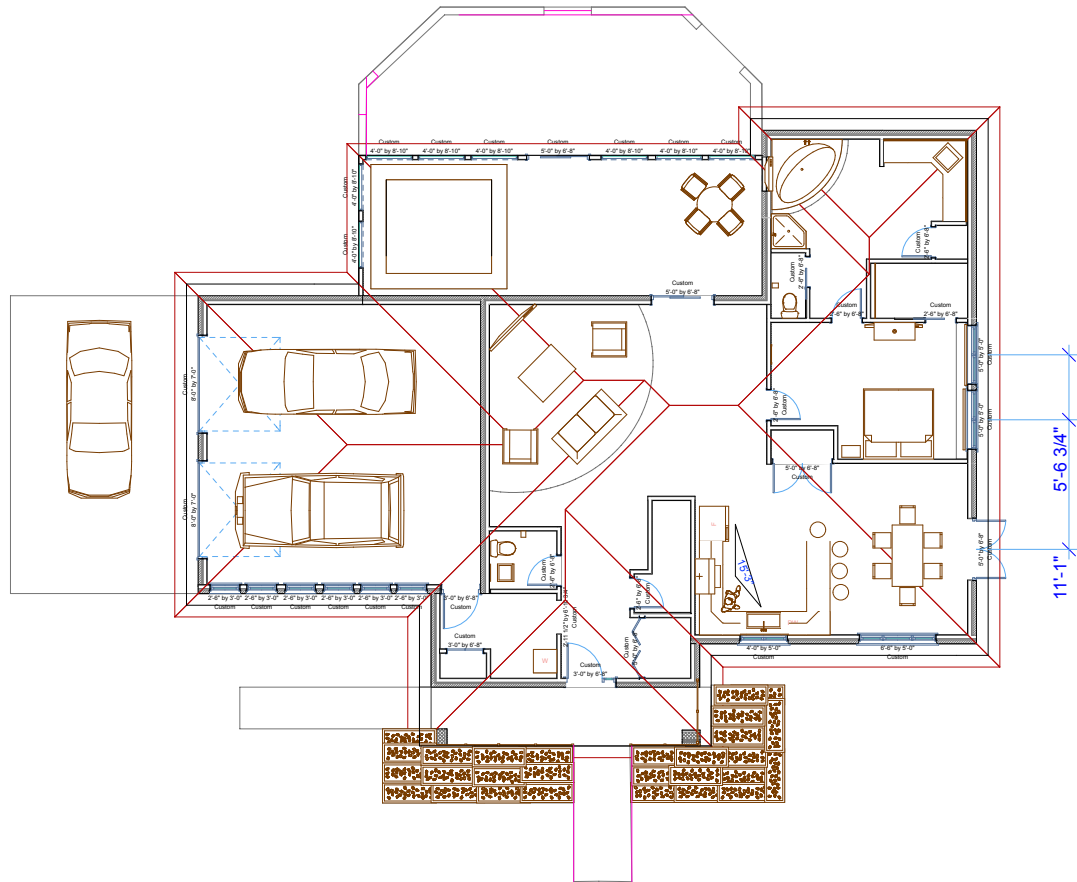


WEST ELEVATION

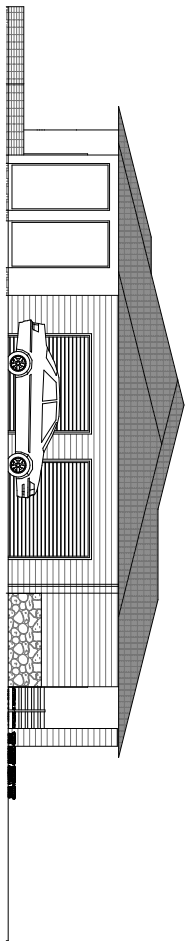

EAST ELEVATION

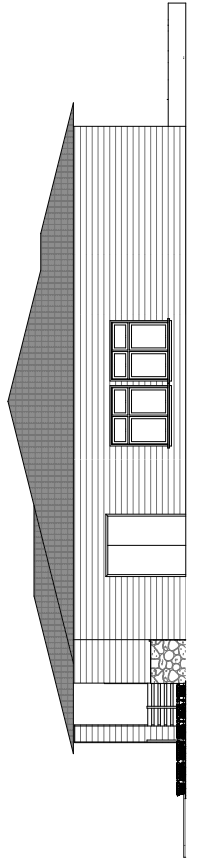

HORIZONTAL SIDING
 FROM EUCLID ROOFING

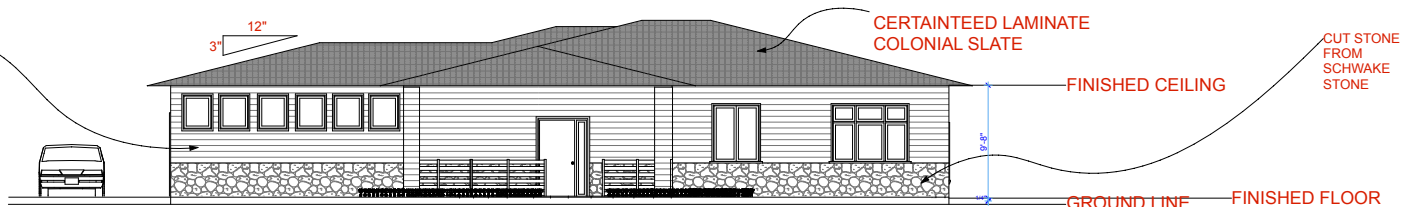

NORTH ELEVATION



STEVENSON HIGH SCHOOL
 TECHNOLOGY EDUCATION DEPARTMENT
 TECHNICAL DRAWING PROGRAM
 ADVANCED TECHNICAL DRAWING

CLIENT HOUSE ELEVATION

EILEEN SCHOPEN
 20322 N. WEILAND
 BUFFALO GROVE, IL 60069

CROSS ARCHITECTURE

20311 N. WEILAND RD.
 PRAIRIE VIEW, IL 60069



ANDREW S

"DATE"

FULL

PAGE 1