



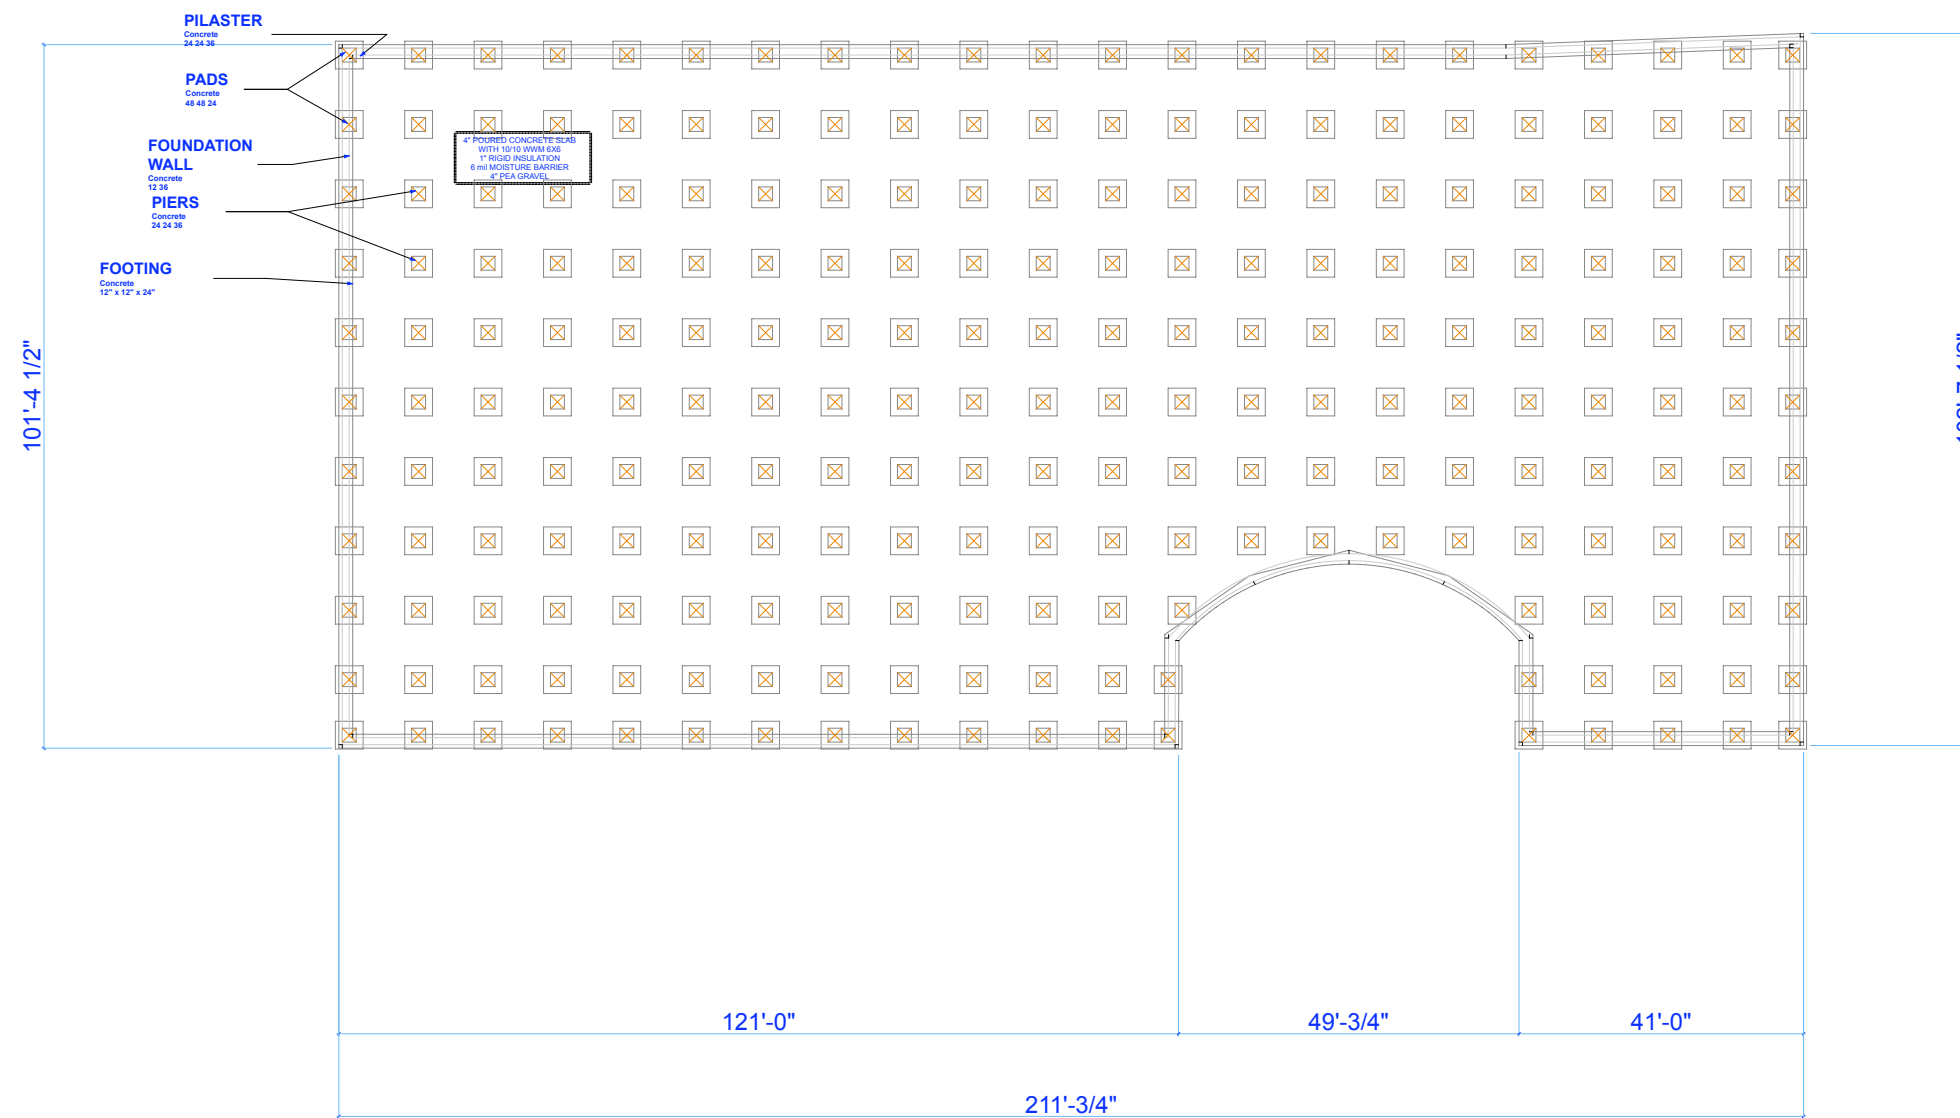

DUDE WTF ARCHITECTURE
1337 Awesome Drive
Lincolnshire IL, 60069

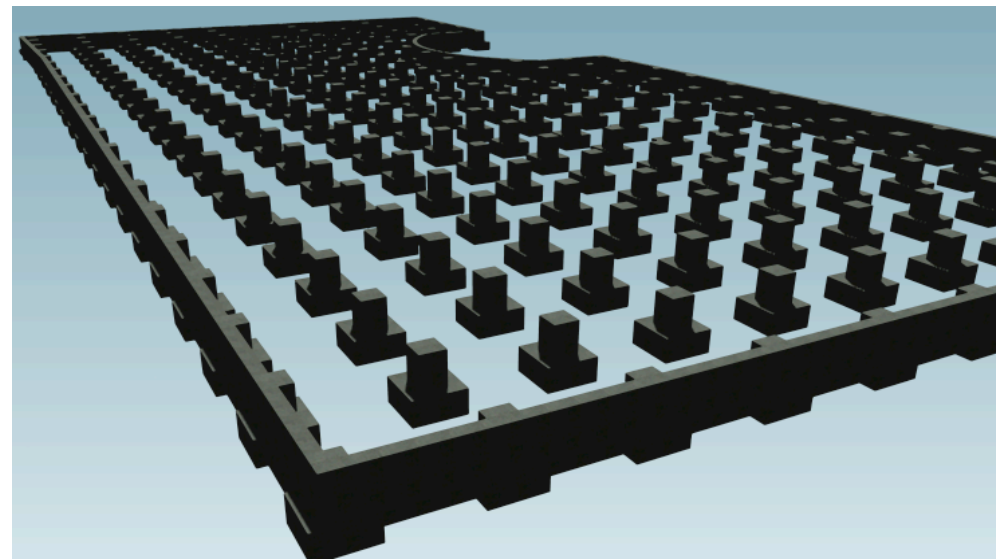

FOUNDATION PLAN
Allota Vagienna
Lincolnshire IL, 60069

STEVENSON HIGH SCHOOL
TECHNOLOGY EDUCATION DEPARTMENT
TECHNICAL DRAWING PROGRAM
ADVANCED TECHNICAL DRAWING

