

DUDE WTF ARCHITECTURE
1337 Awesome Drive
Lincolnshire IL, 60069

STRUCTURAL PLAN
Allota Vagieta
Lincolnshire IL, 60069



Page 06 of 10

1" = 1/4"

03/11/10


Adam Slodowy

STEVENSON HIGH SCHOOL
TECHNOLOGY EDUCATION DEPARTMENT
TECHNICAL DRAWING PROGRAM
ADVANCED TECHNICAL DRAWING

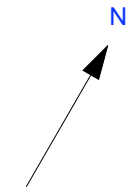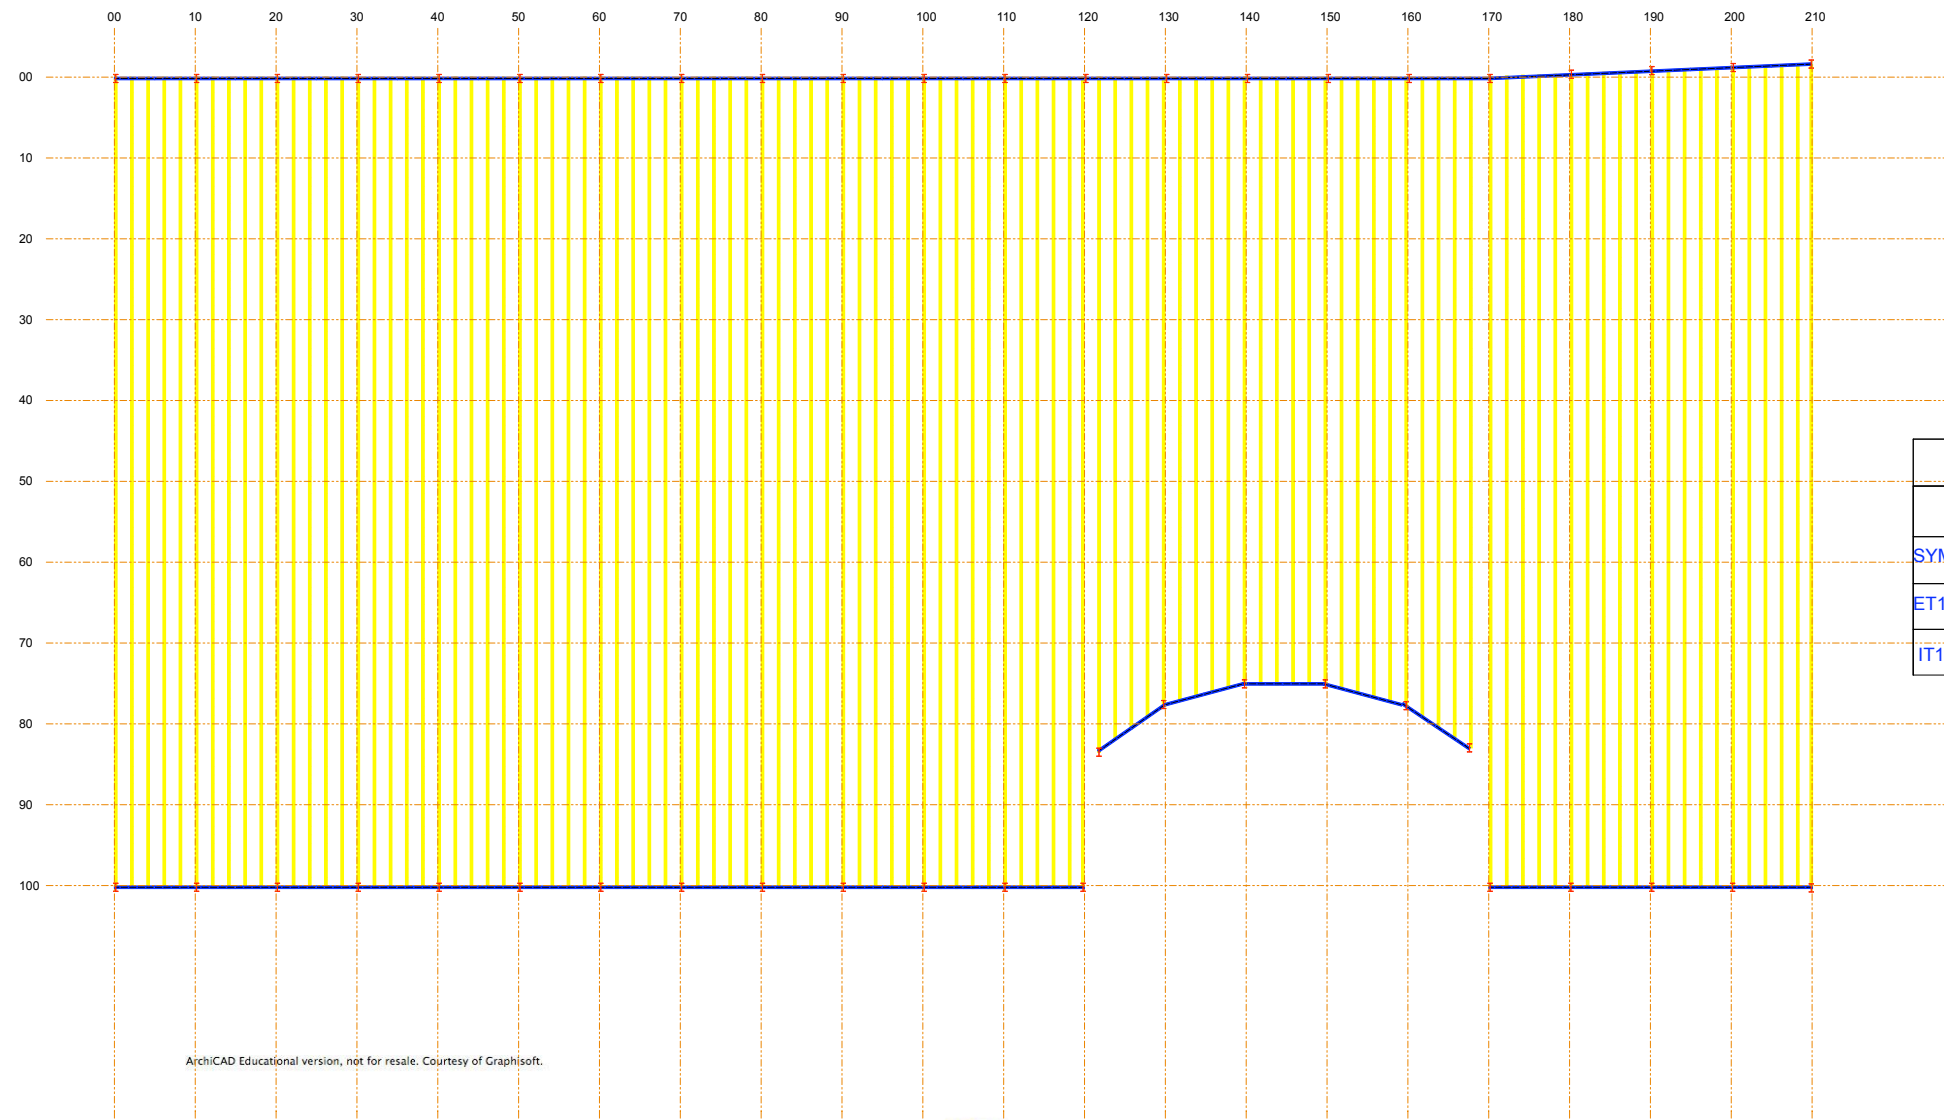

SCHEDULES								
TRUSSES			BEAMS			COLUMNS		
SYM	DESIGNATION	QTY	SYM	DESIGNATION	QTY	SYM	DESIGNATION	QTY
ET1	44LH11	2	IB1	W10x26	44	EC1	W6x30	46
IT1	32LH11	109						

ArchiCAD Educational version, not for resale. Courtesy of Graphisoft.

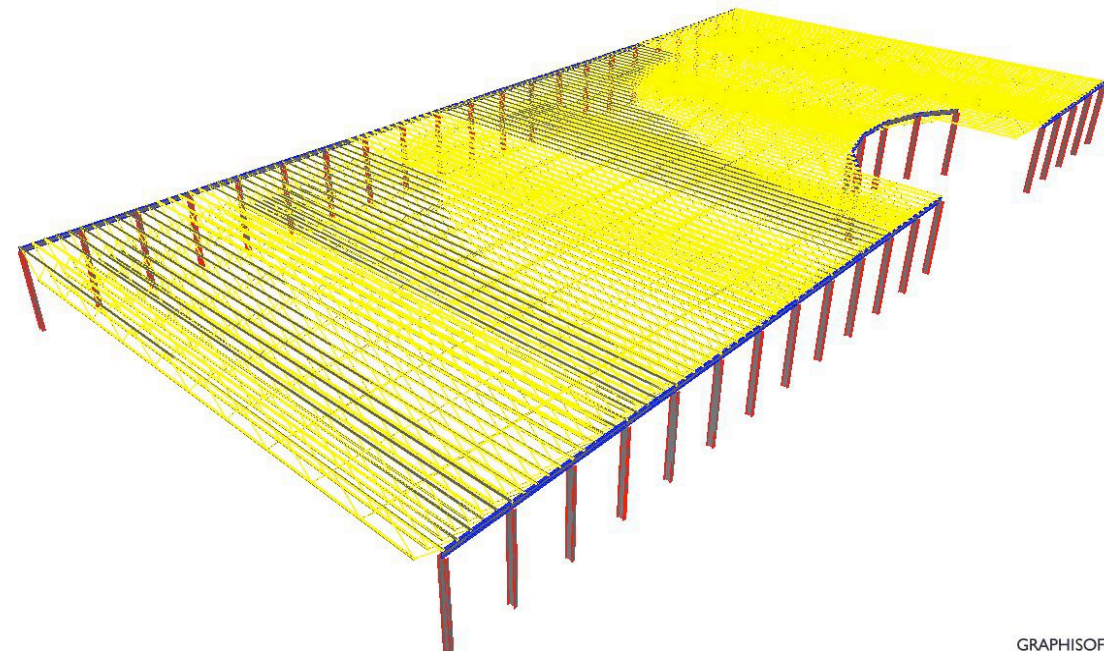

GRAPHISOFT.

