




**DUDE WTF ARCHITECTURE**  
1337 Awesome Drive  
Lincolnshire IL, 60069

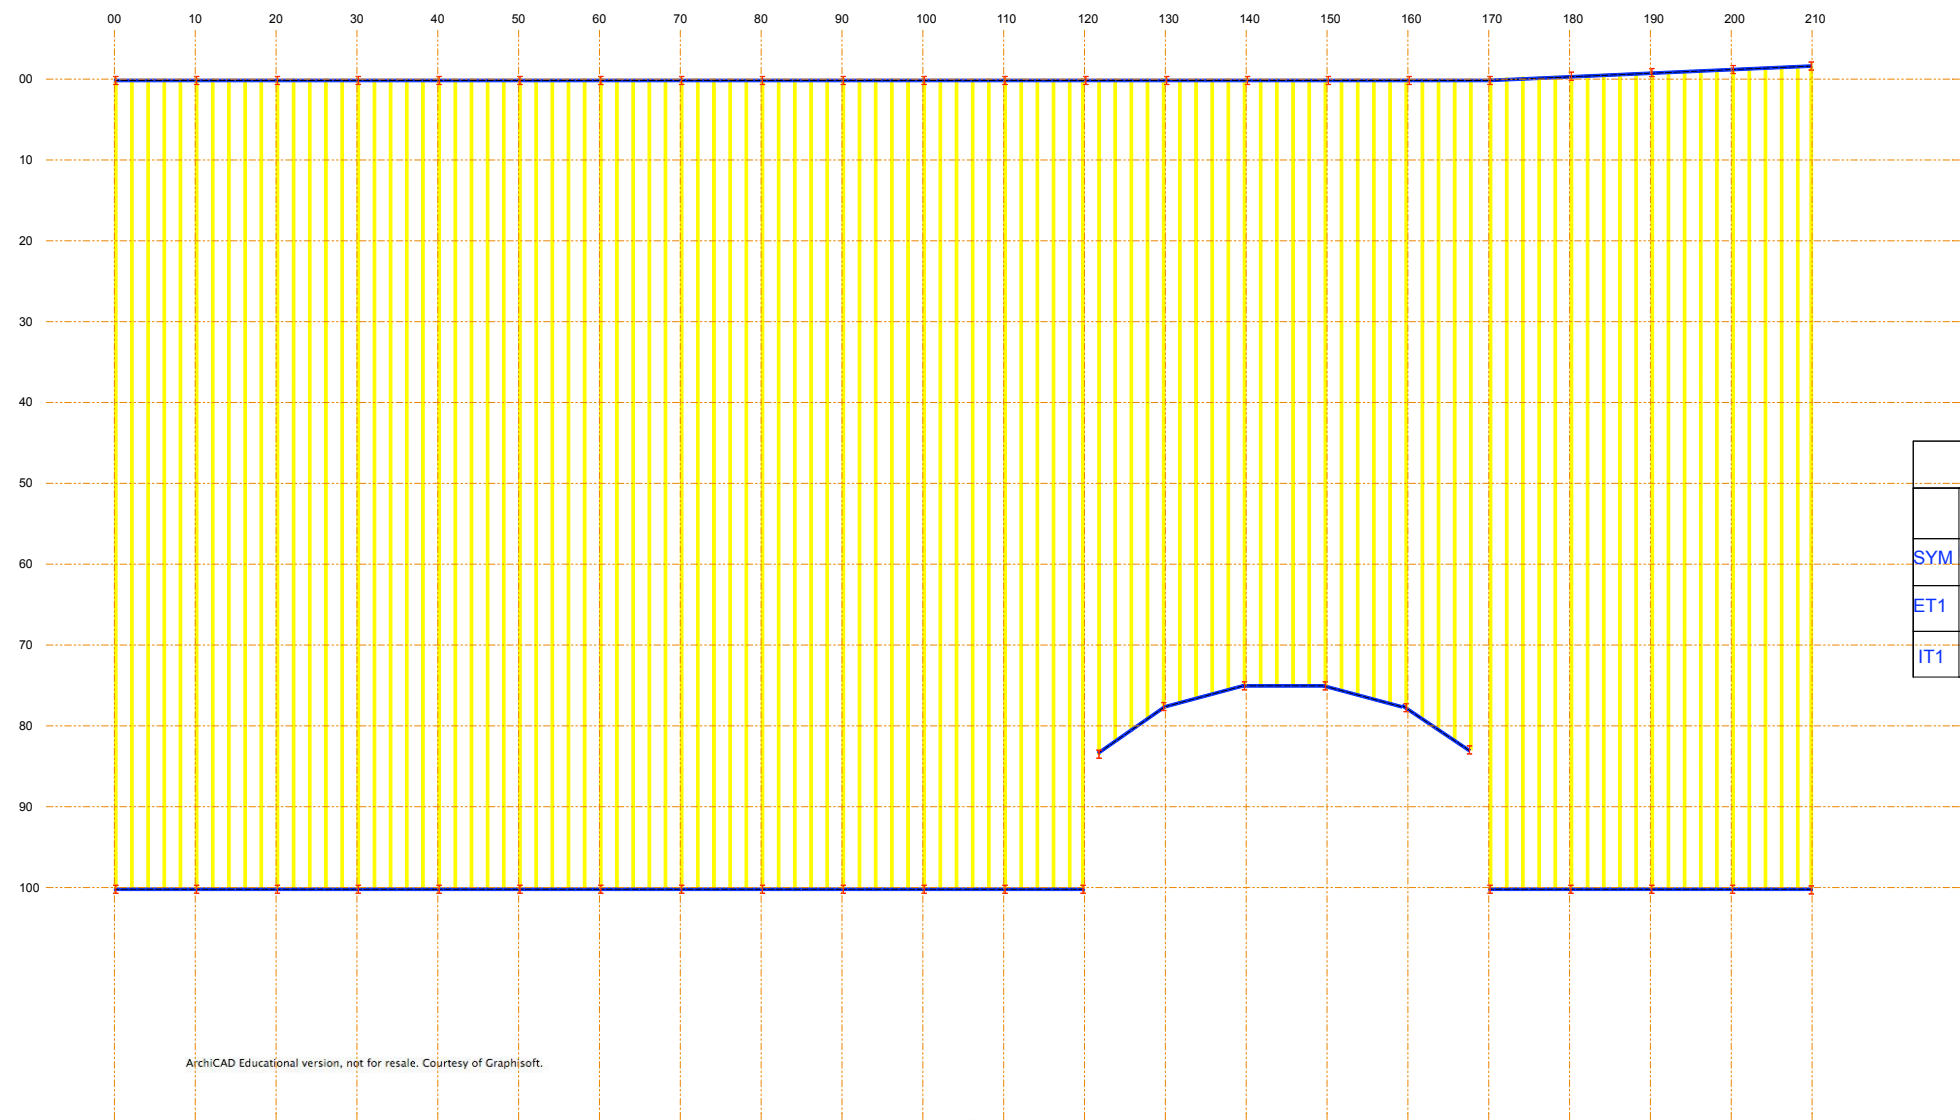

SCHEDULES								
TRUSSES			BEAMS			COLUMNS		
SYM	DESIGNATION	QTY	SYM	DESIGNATION	QTY	SYM	DESIGNATION	QTY
ET1	44LH11	2	IB1	W10x26	44	EC1	W6x30	46
IT1	32LH11	109						

Page 06 of 10

**STRUCTURAL PLAN**  
Allota Vagieta  
Lincolnshire IL, 60069

1" = 1/4"


03/11/10

Adam Slodowy

**STEVENSON HIGH SCHOOL**  
TECHNOLOGY EDUCATION DEPARTMENT  
TECHNICAL DRAWING PROGRAM  
ADVANCED TECHNICAL DRAWING



ArchiCAD Educational version, not for resale. Courtesy of Graphisoft.

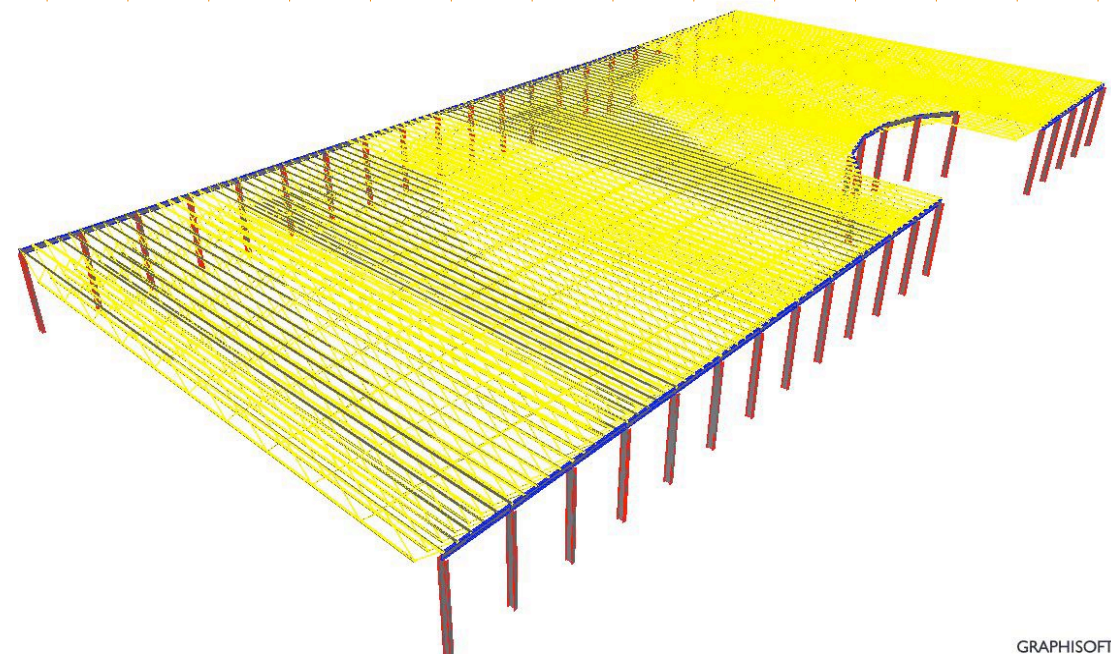

GRAPHISOFT.

