
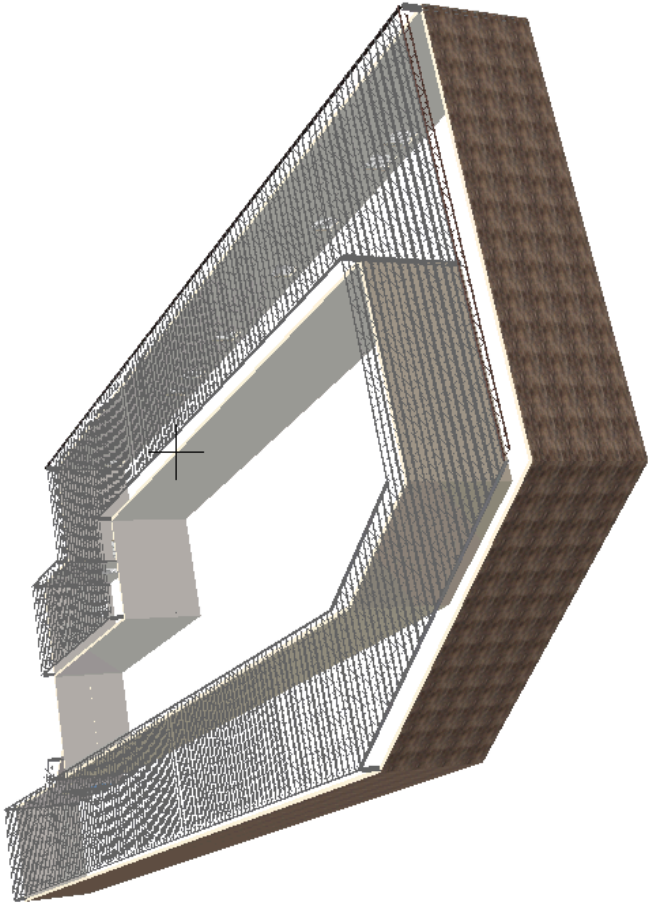
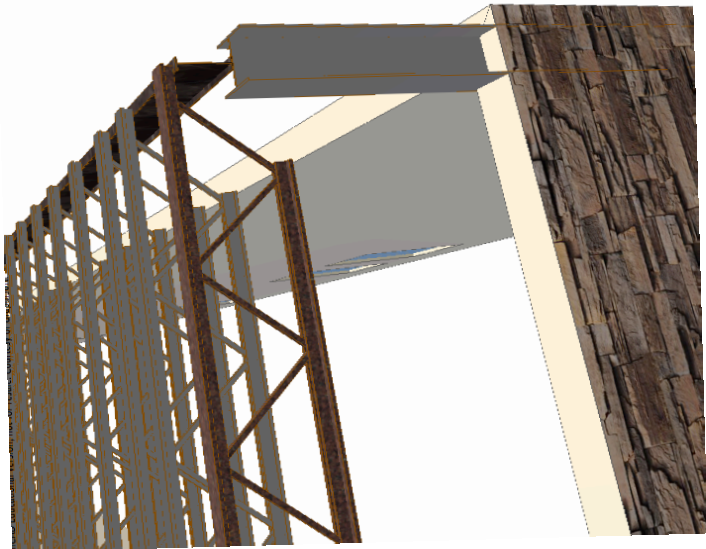
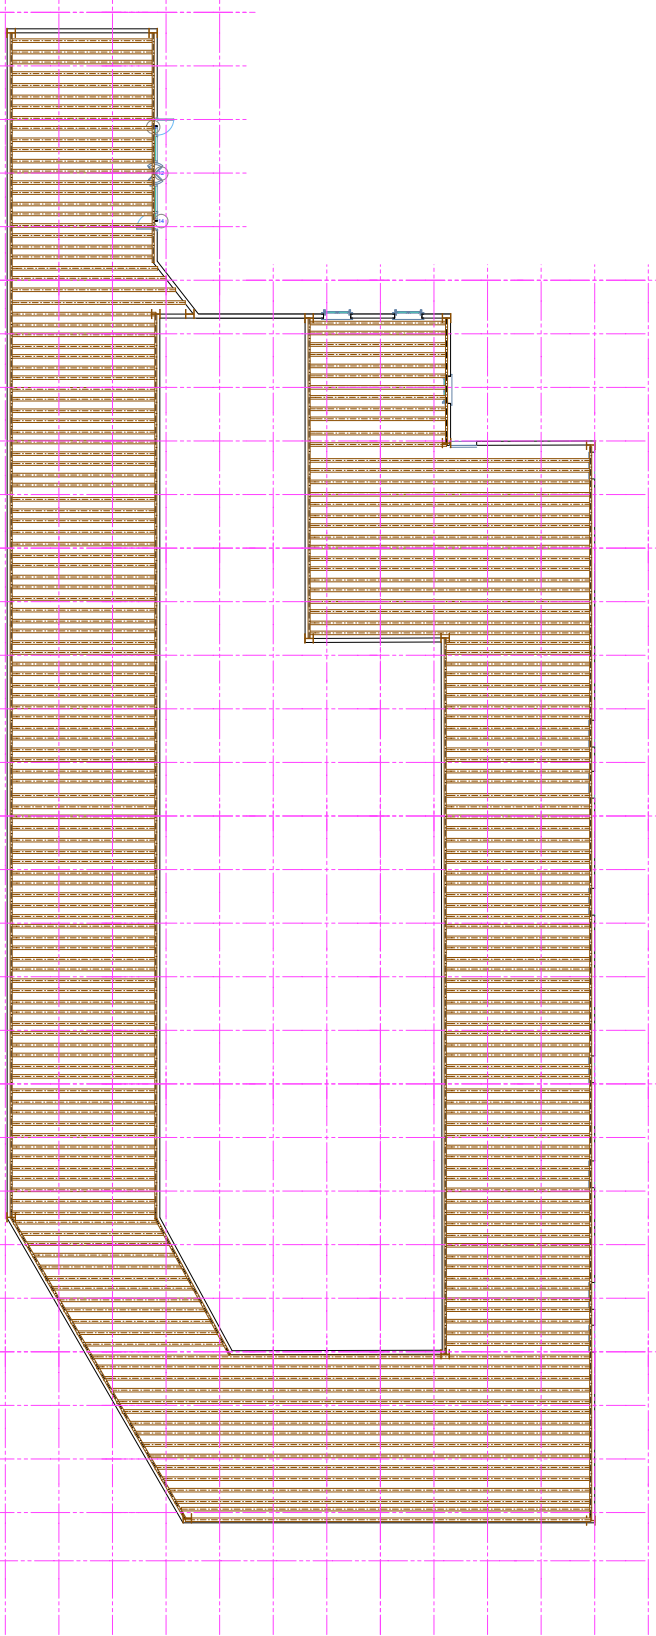


STRUCTURAL SCHEDULE											
TRUSSES				BEAMS				COLUMNS			
SYM	DESIGNATION	QTY	SYM	DESIGNATION	QTY	SYM	DESIGNATION	SYM	DESIGNATION	QTY	QTY
IT1	18LH07	27	IB1	W12X27	17	CC1	W12X8		W12X8	1	
IT2	18LH03	85	IB2	W10X77	6	CC2	W10X22		W10X22	1	
IT3	18LH05	27	IB3	W12X27	20	CC3	W8X10		W8X10	1	
IT4	18LH05	15	EB4	W10X77	6	CC4	W6X14		W6X14	1	
IT5	18LH03	80	EB3	W8X60	25						
IT6	32LH11	10	EB2	W10X77	6						
IT7	18LH03	15	EB1	W12X27	22						
ET6	28LH07	25									
ET5	18LH02	10									
ET4	18LH02	15									
ET3	18LH02	12									
ET2	18LH02	15									
ET1	18LH02	15									

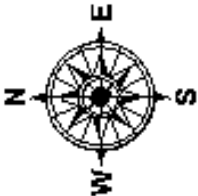

STEVENSON HIGH SCHOOL
TECHNOLOGY EDUCATION DEPARTMENT
TECHNICAL DRAWING PROGRAM
ADVANCED TECHNICAL DRAWING

HOTEL
450 CAREN DR
BUFFALO GROVE, IL, 60089

ZACK GOLDMAN

10-9-09

FULL

"PAGE 1 of 10"

BLACK'N'WHITE
450 CAREN DR
BUFFALO GROVE IL, 60089

