


Cafe

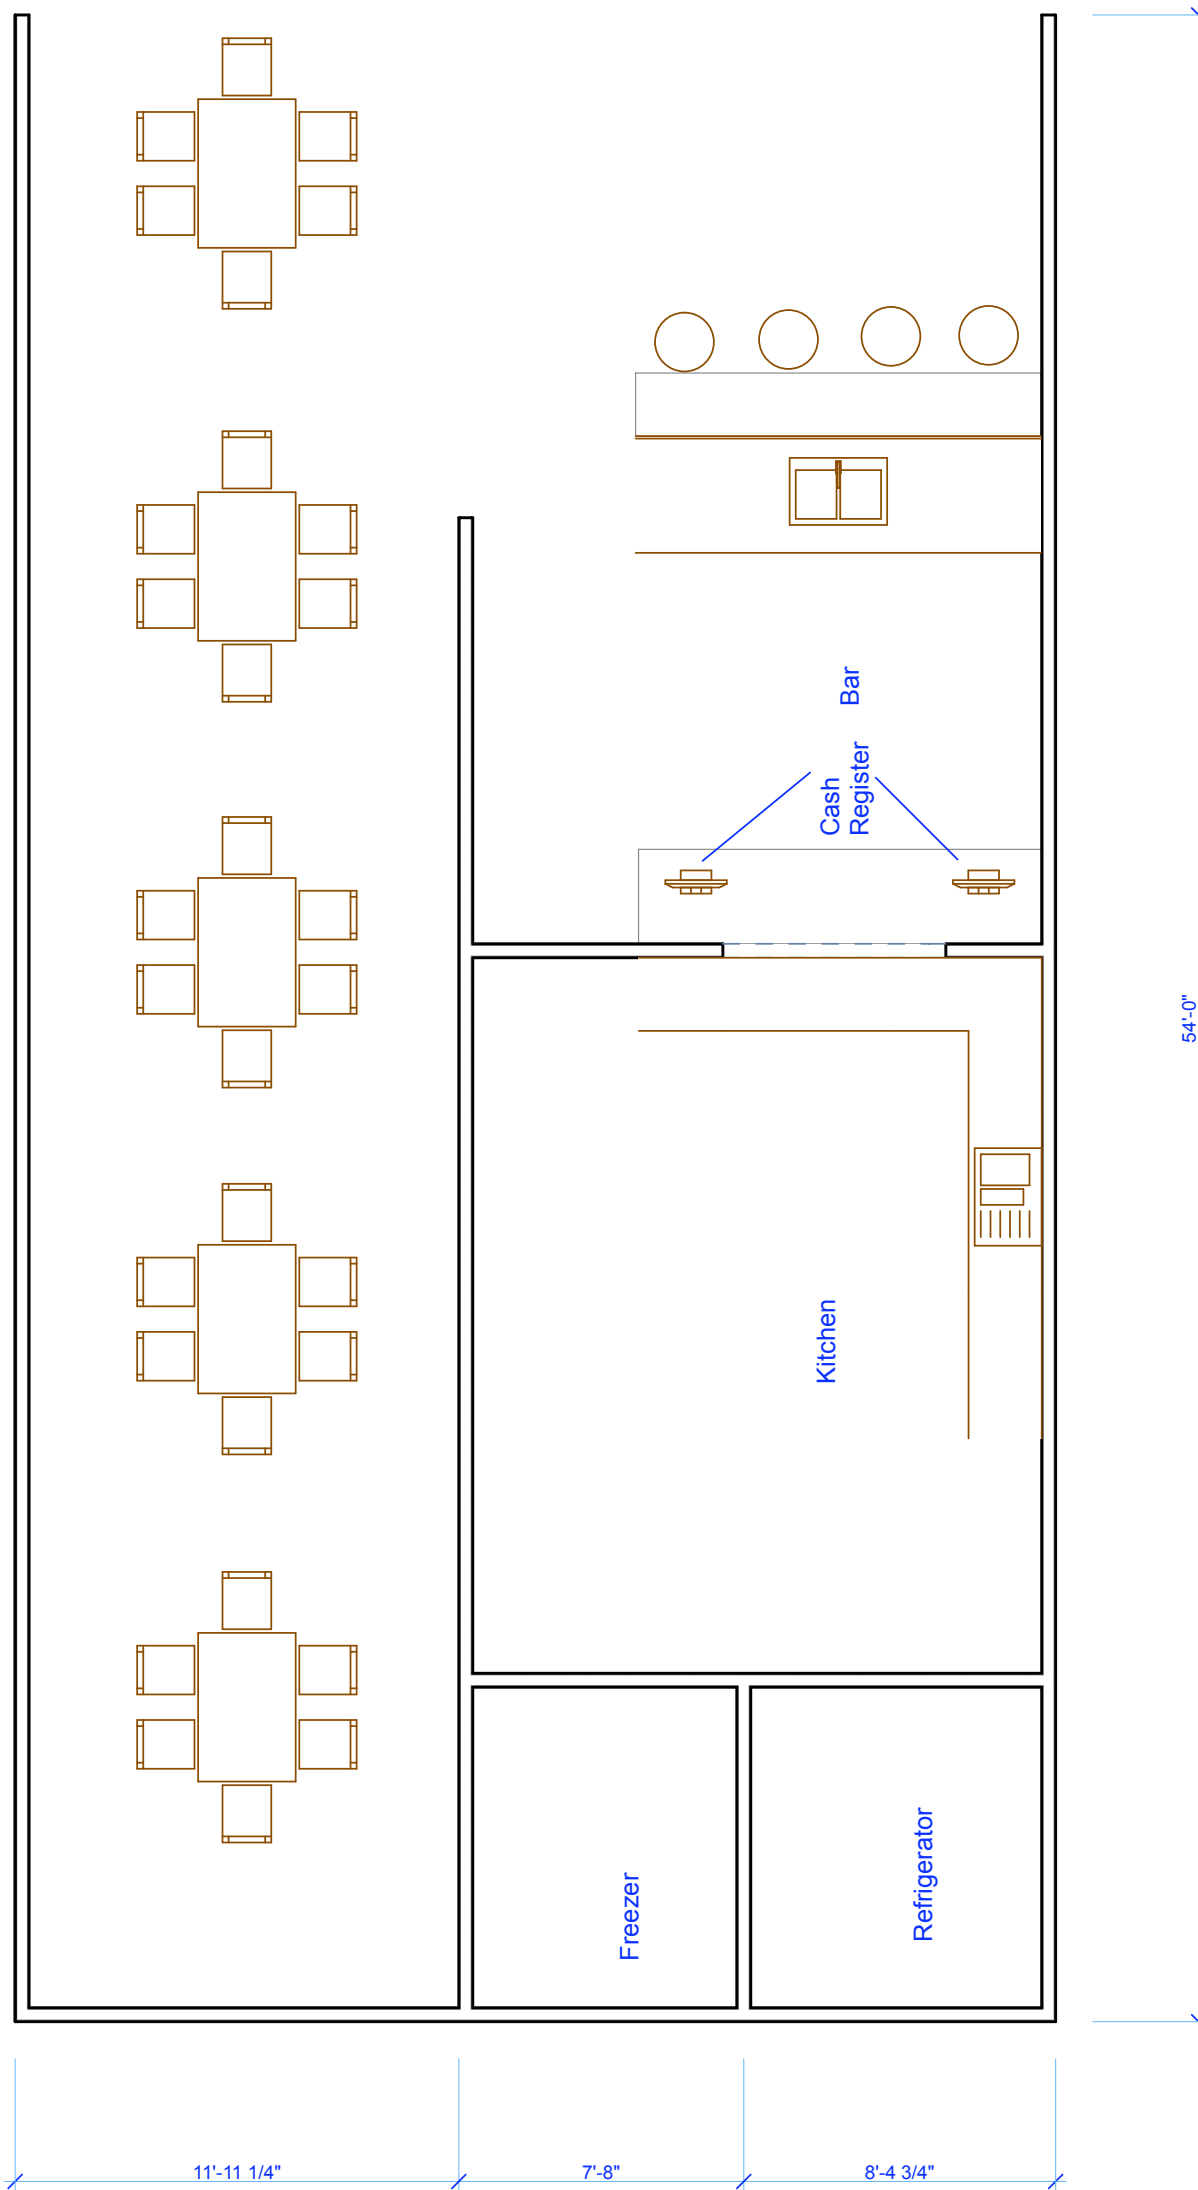

STEVENSON HIGH SCHOOL
 TECHNOLOGY EDUCATION DEPARTMENT
 TECHNICAL DRAWING PROGRAM
 ADVANCED TECHNICAL DRAWING

LONDON
KOWALSKI

10/05/09

1/4" = 1'

"PAGE 1 of 10"

LJK ARCHITECTURE

360 BUTTERNUT DR
 BUFFALO GROVE, IL 60089

