



FLOOR PLAN

STRUCTURAL SCHEDULE								
TRUSSES			BEAMS			COLUMNS		
SYM	DESIGNATION	QTY	SYM	DESIGNATION	QTY	SYM	DESIGNATION	QTY
ET1	24LH05	1	EB1	W10X26	46	CC1	W6X9	44
ET2	18LH02	1						
IT1	24LH04	26						
IT2	18LH02	70						
IT3	18LH04	11						

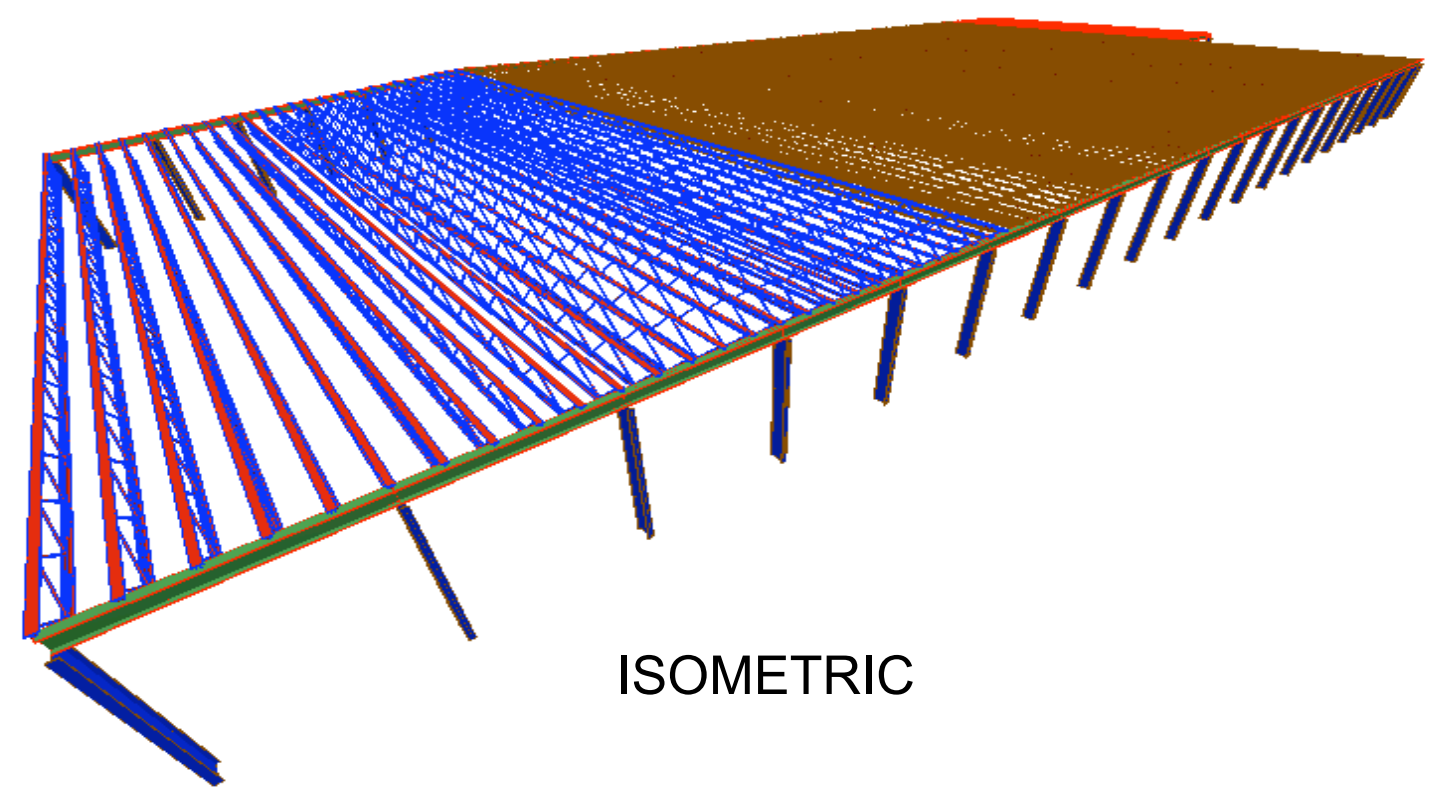

ISOMETRIC

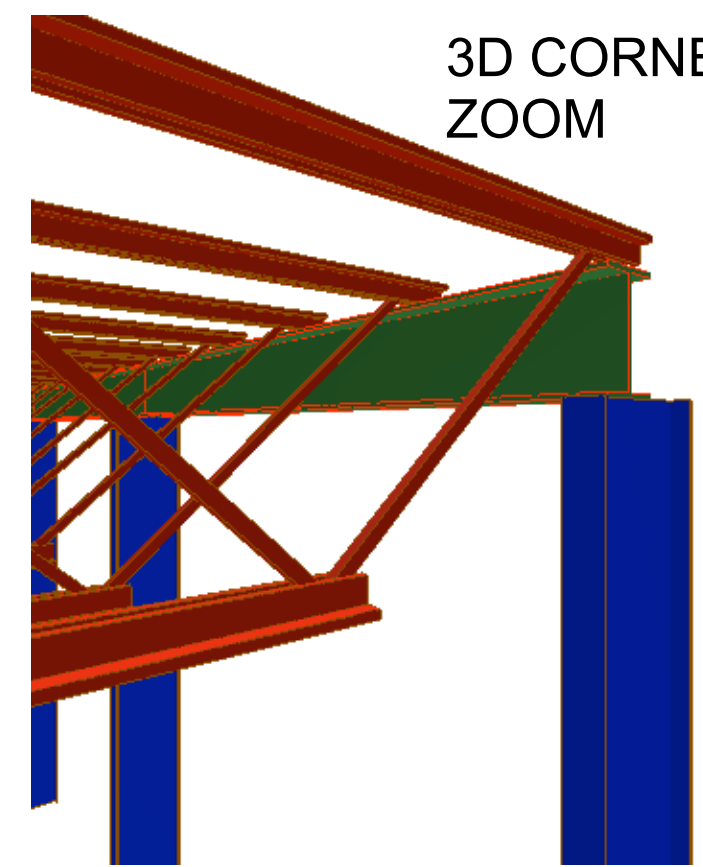

3D CORNER ZOOM

Trident Architecture, Inc.
161 Pembroke Dr.
Lake Forest, IL 60045

TRADER JOE'S PLUS
ADAM GOLDBERG
2020 E. NORTHWEST HIGHWAY
ARLINGTON HEIGHTS, IL

6 OF 10
FULL
3-10-10
Adam Goldberg

STEVENSON HIGH SCHOOL
TECHNOLOGY EDUCATION DEPARTMENT
TECHNICAL DRAWING PROGRAM
ADVANCED TECHNICAL DRAWING

