





NAMBLA ARCHITECTS
FIRM ADDRESS
CITY, STATE AND ZIP

FOUNDATION PLANS

BABE RUTH
3 HOMER AVENUE
HOMER, IL 60306

STEVENSON HIGH SCHOOL
TECHNOLOGY EDUCATION DEPARTMENT
TECHNICAL DRAWING PROGRAM
ADVANCED TECHNICAL DRAWING

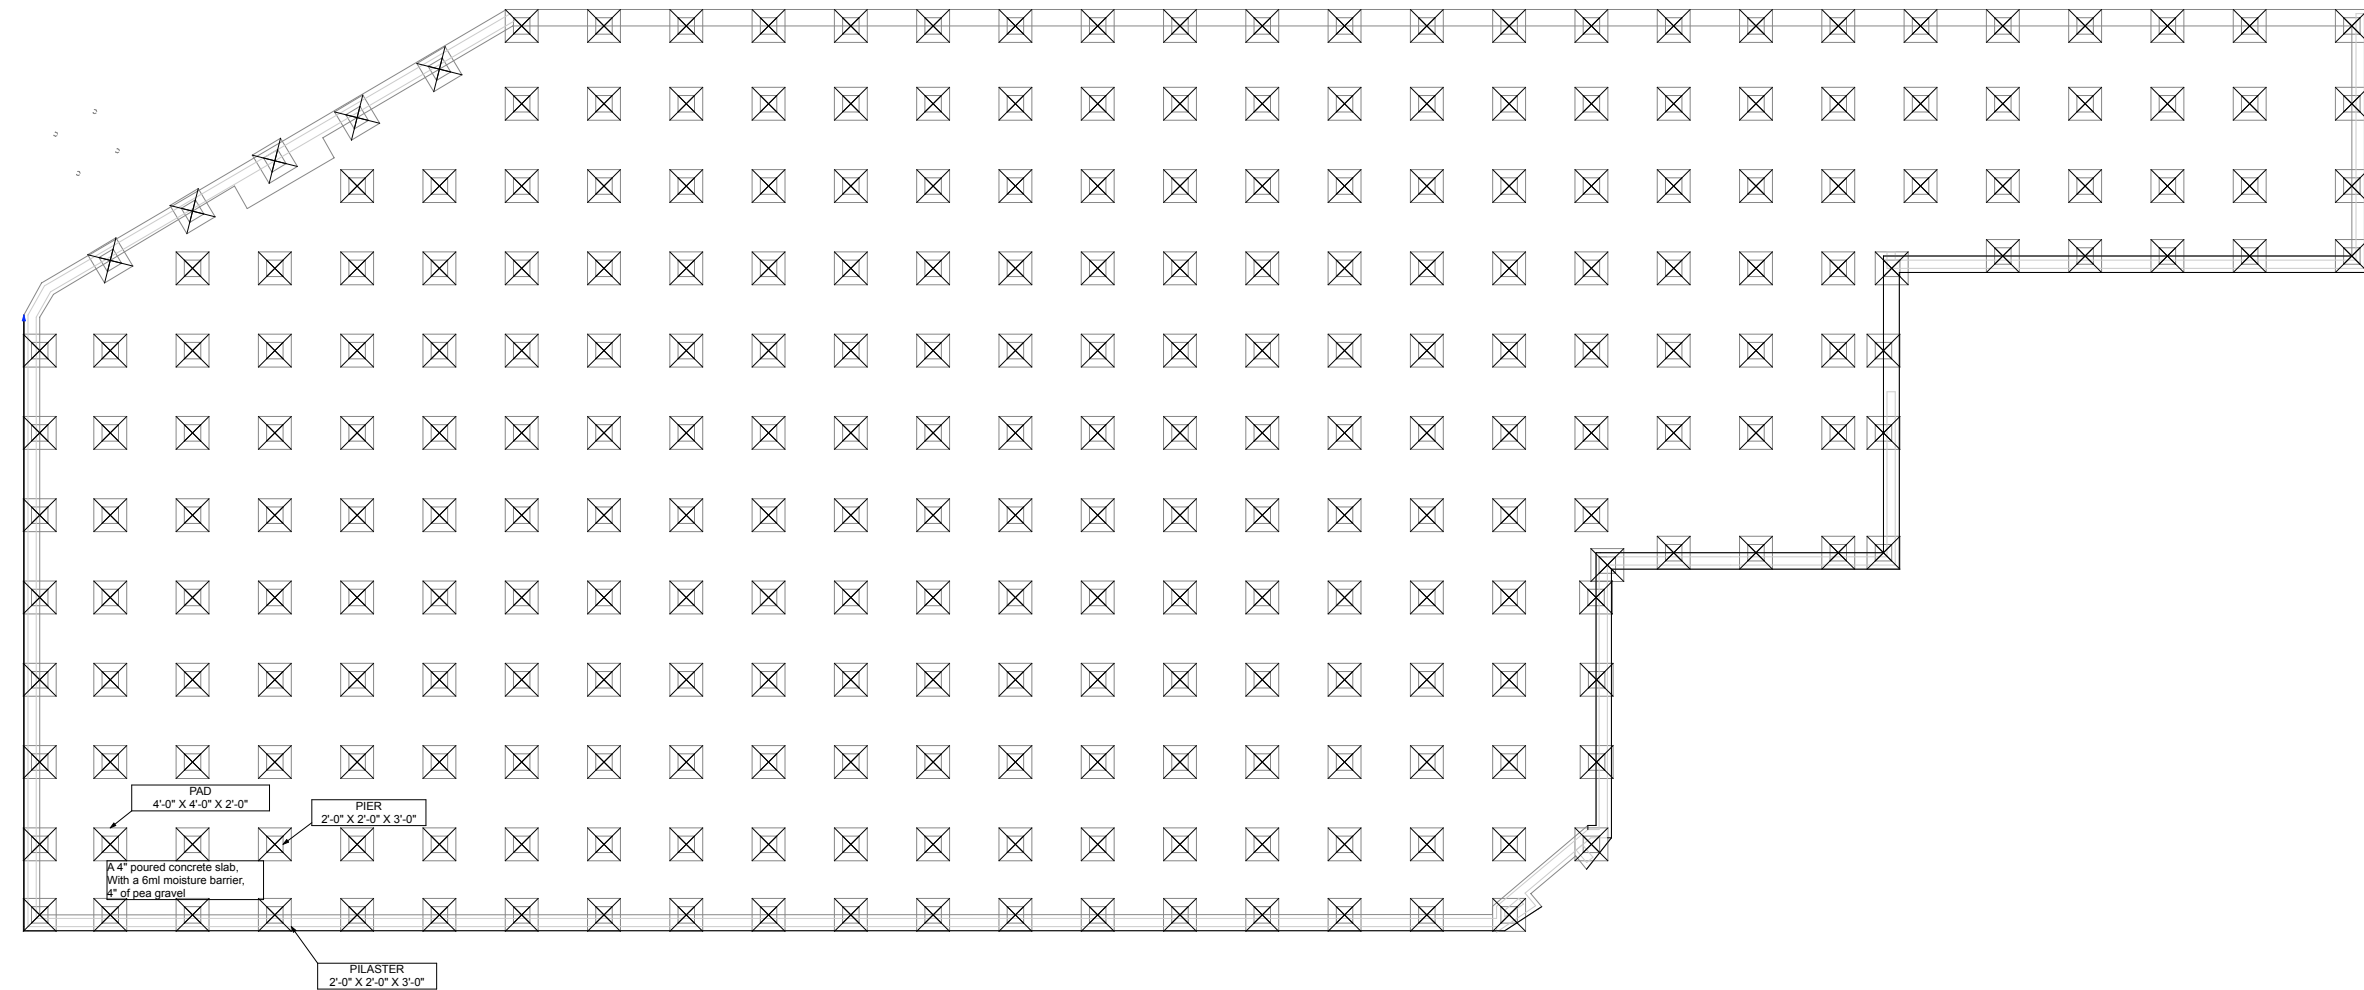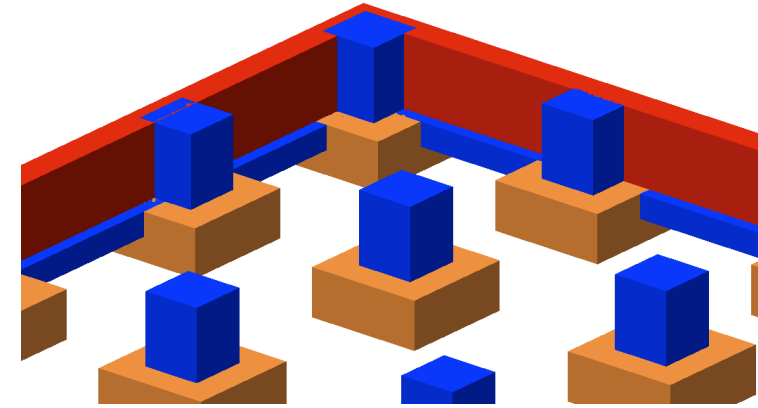

PAD
4'-0" X 4'-0" X 2'-0"

PIER
2'-0" X 2'-0" X 3'-0"

A 4" poured concrete slab,
With a 6mil moisture barrier,
4" of pea gravel

PILASTER
2'-0" X 2'-0" X 3'-0"