



MARATHON ARCHITECTURE
2682 BARCLAY BLVD.
LINCOLNSHIRE, IL 60069

ELECTRICAL PLAN


"PAGE 1 of 1"

FULL

5-24-10

KEITH MADDEN

STEVENSON HIGH SCHOOL
TECHNOLOGY EDUCATION DEPARTMENT
TECHNICAL DRAWING PROGRAM
ADVANCED TECHNICAL DRAWING

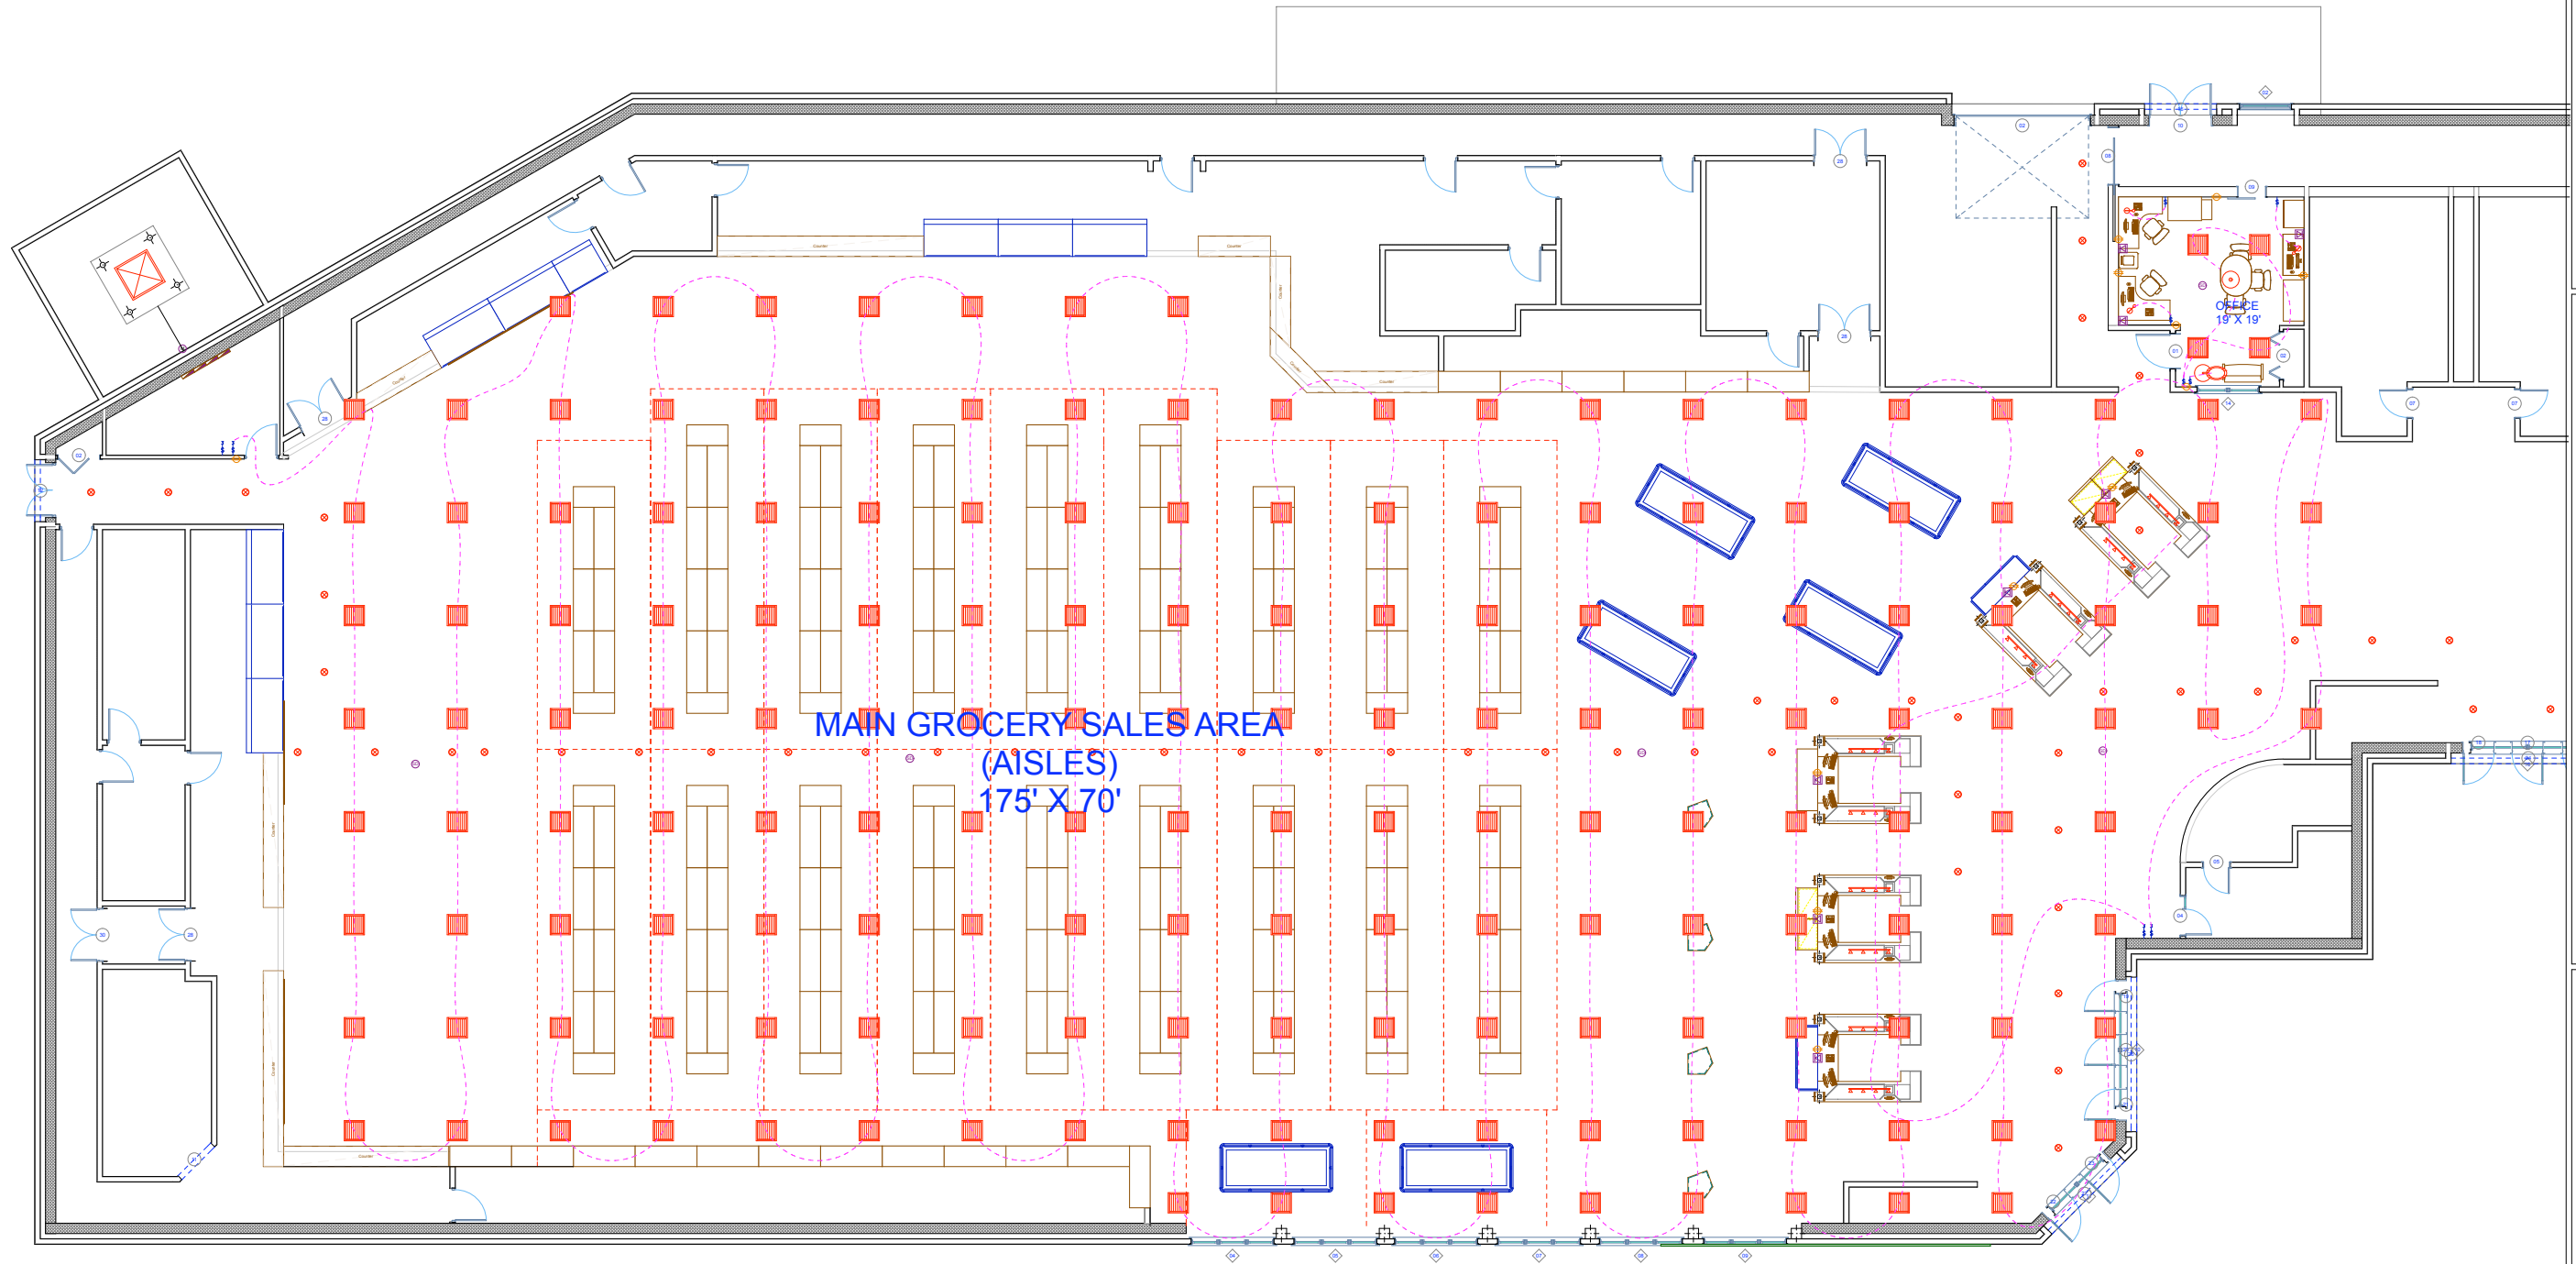

MAIN GROCERY SALES AREA
(AISLES)
175' X 70'

CAFE
15' X 19'