


SECOND FLOOR

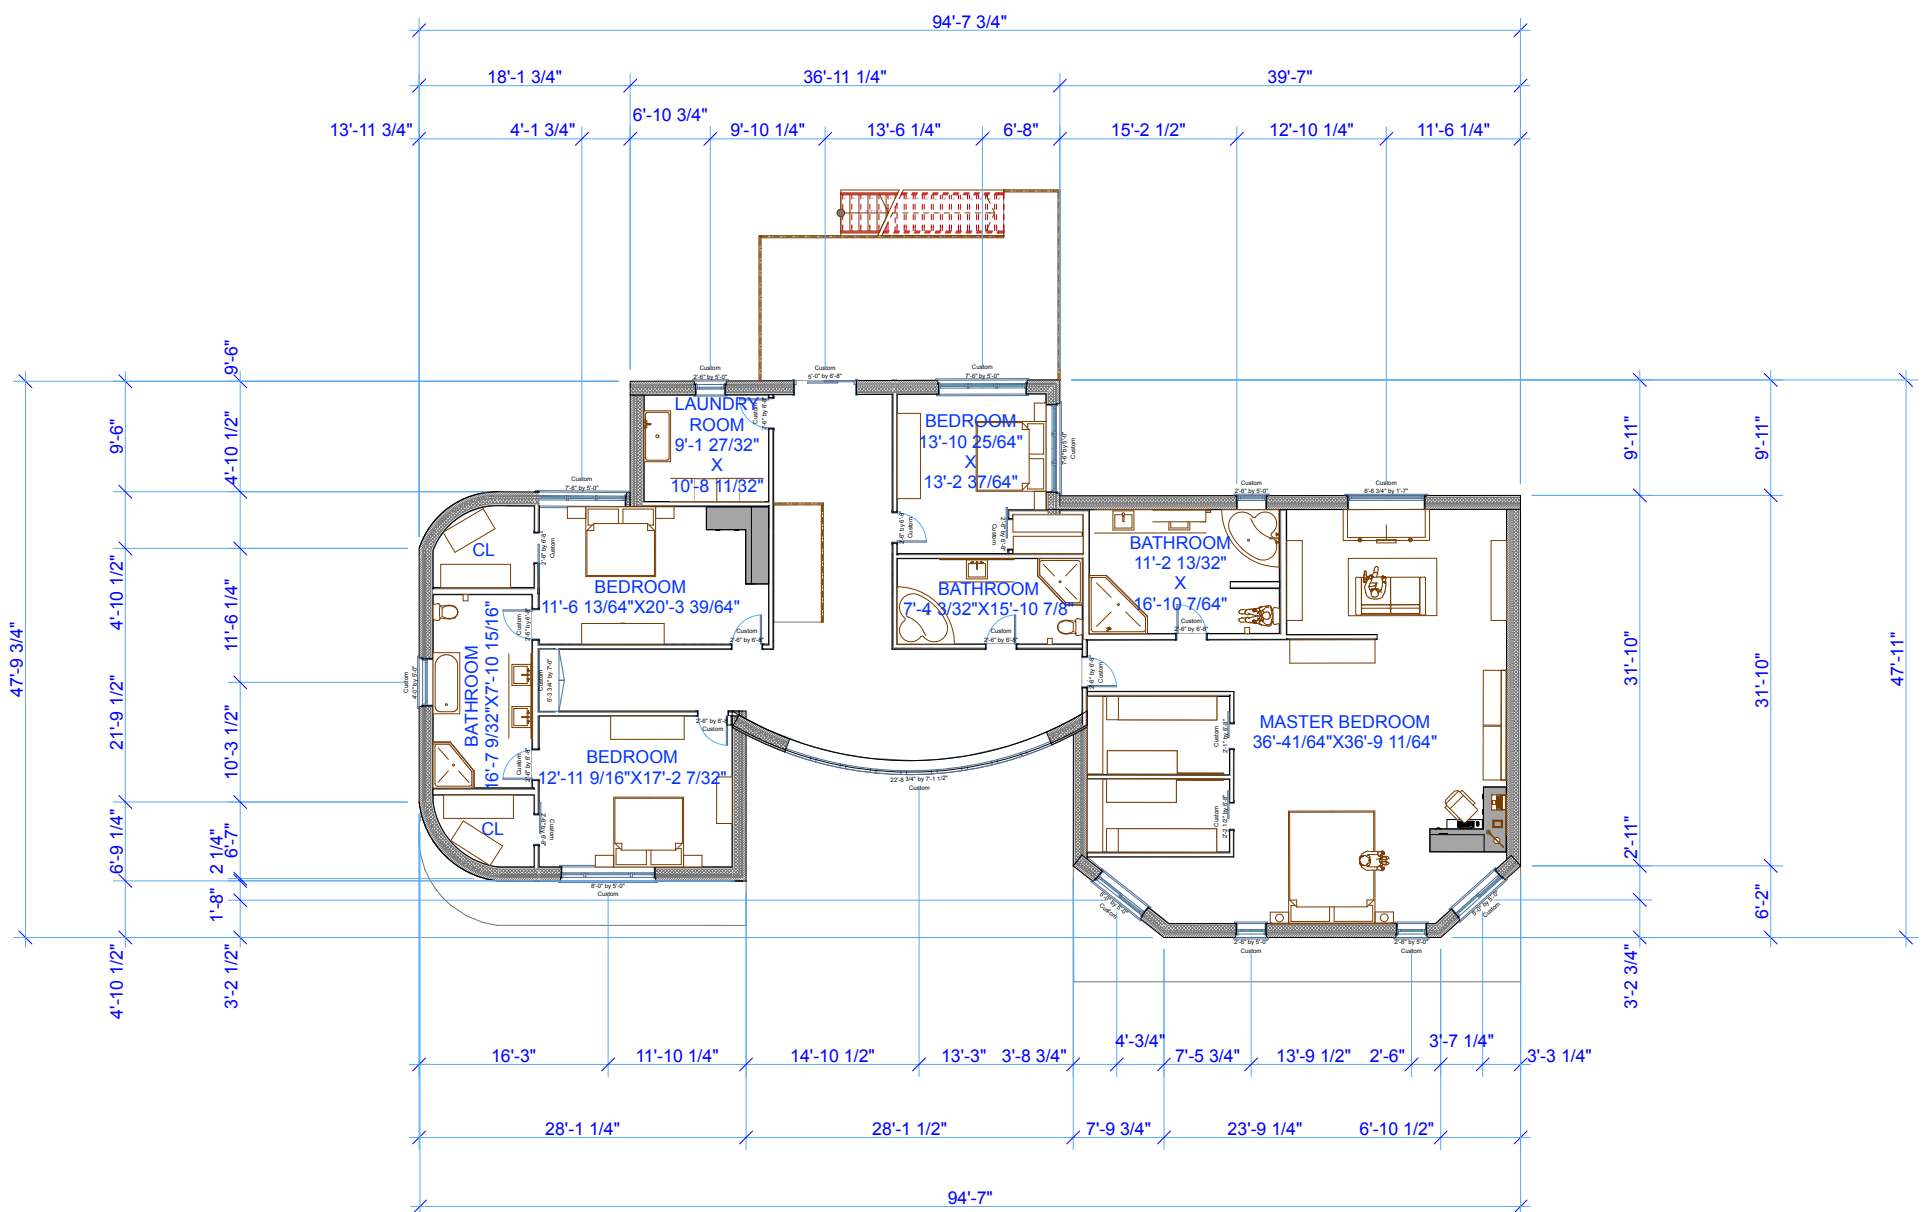

STEVENS ON HIGH SCHOOL
TECHNOLOGY EDUCATION DEPARTMENT
TECHNICAL DRAWING PROGRAM
ADVANCED TECHNICAL DRAWING

RESIDENTIAL HOME PORT CLINTON LOT

TC ARCHITECTURE INC.
565 COBBLESTONE LANE
BUFFALO GROVE, IL 60089



TREVOR CADIZ

"DATE"

FULL

"PAGE 1 of 10"