



**CONTEMPA DESIGN  
INC.  
VERNON HILLS, IL,  
60061**

**STRUCTURAL PLAN  
MERCEDDES DEALERSHIP LOT  
2020 NORTHEAST HIGHWAY  
ARLINGTON HEIGHTS, IL, 60004**


"PAGE 06 of 10"

FULL

FEBRUARY 8, 2009

DAMIAN A.


**STEVENSON HIGH SCHOOL  
TECHNOLOGY EDUCATION DEPARTMENT  
TECHNICAL DRAWING PROGRAM  
ADVANCED TECHNICAL DRAWING**

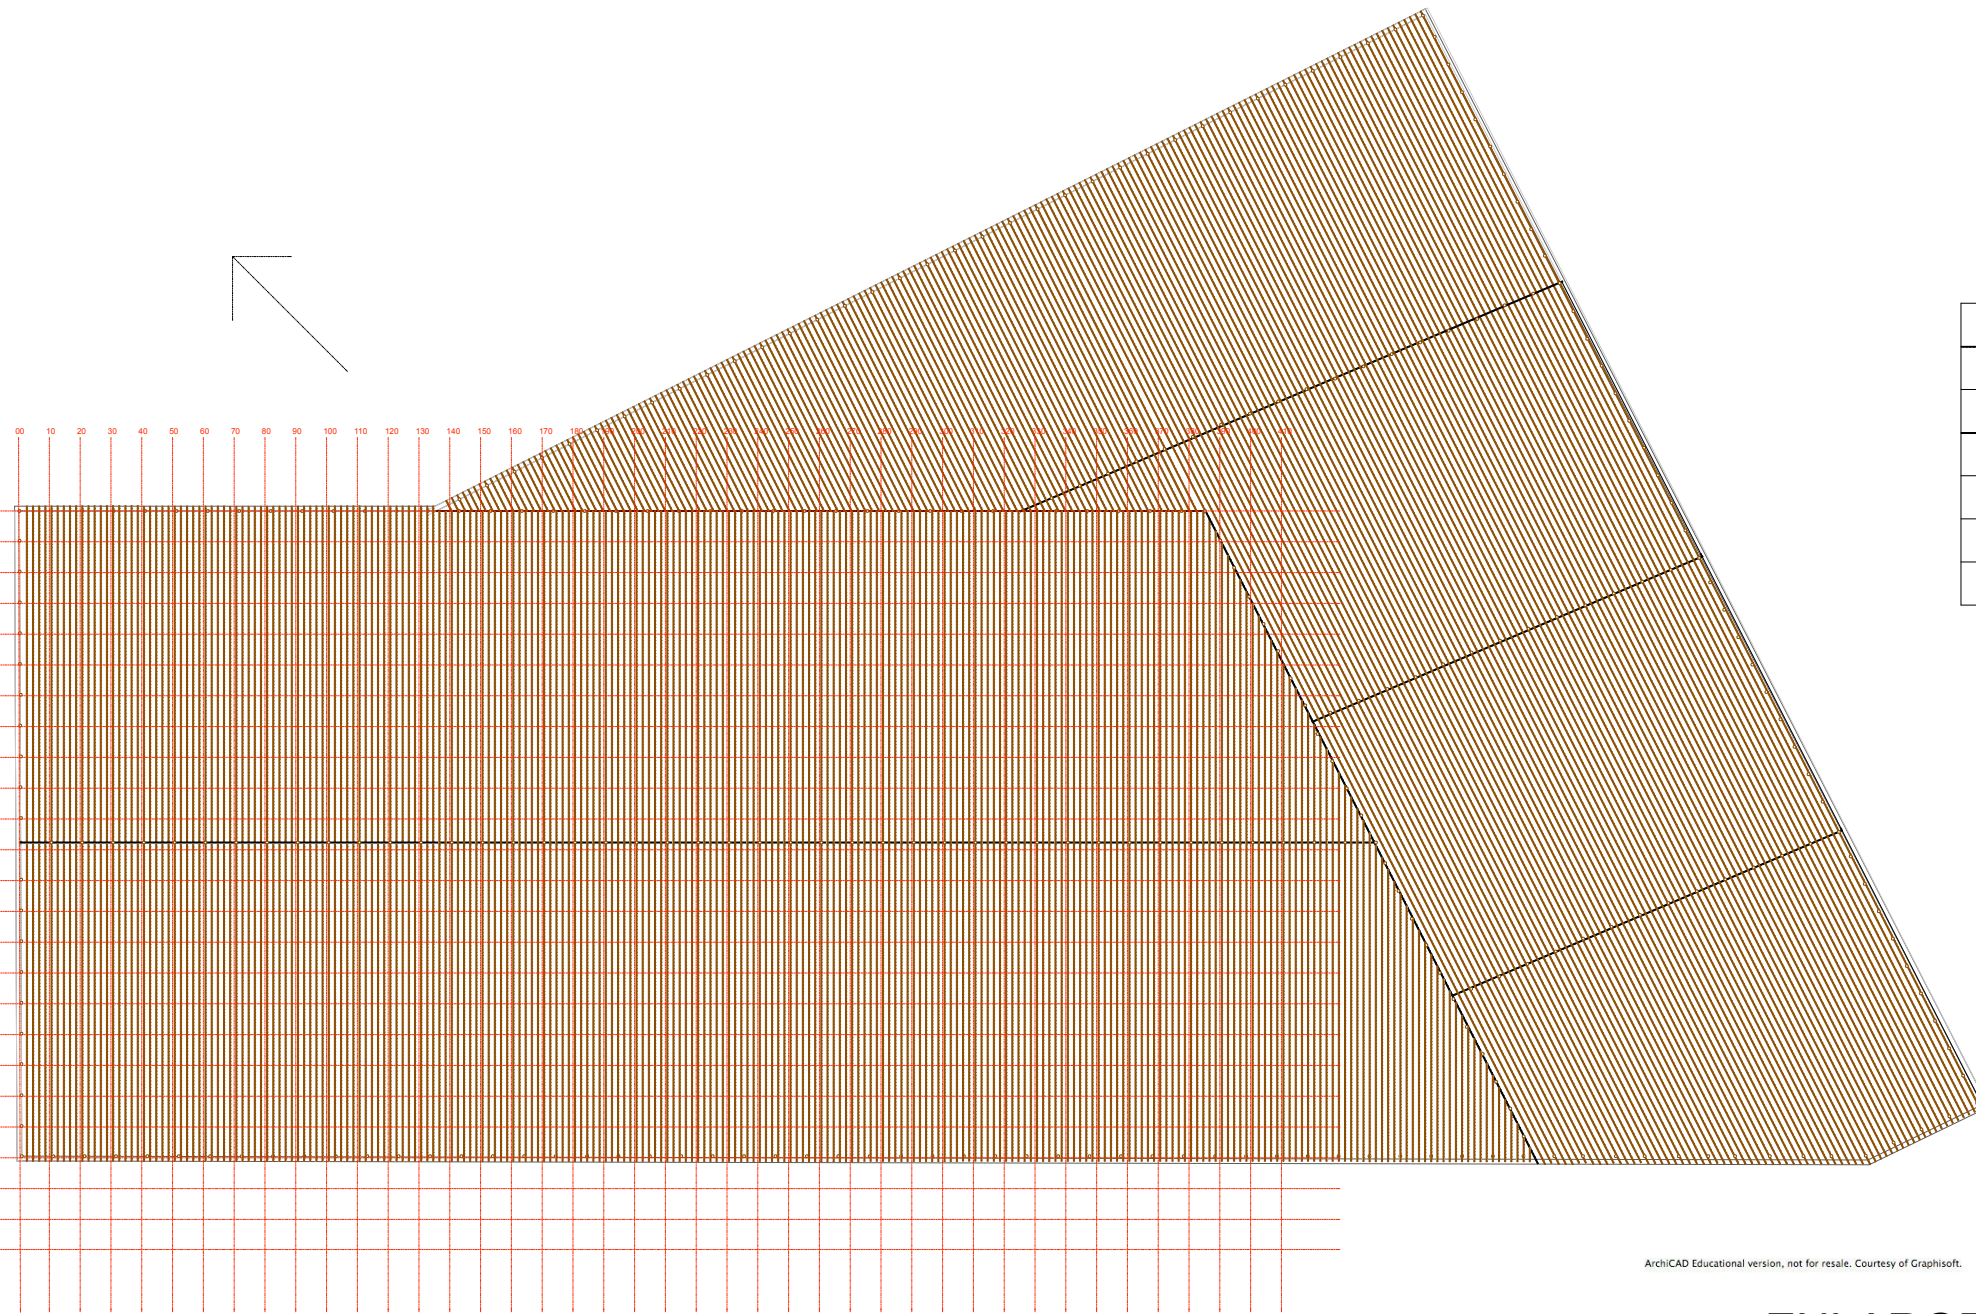

STRUCTURAL SCHEDULE								
TRUSSES			BEAMS			COLUMNS		
SYM	DESIGNATION	QTY	SYM	DESIGNATION	QTY	SYM	DESIGNATION	QTY
ET	60DLH17	2	XB	W10 x 30	2	CC	W10 x 54	165
IT	20LH09	438	IB	W12 x 45	6			


ArchicAD Educational version, not for resale. Courtesy of Graphisoft.

ENLARGED 3D ISOMETRIC VIEW

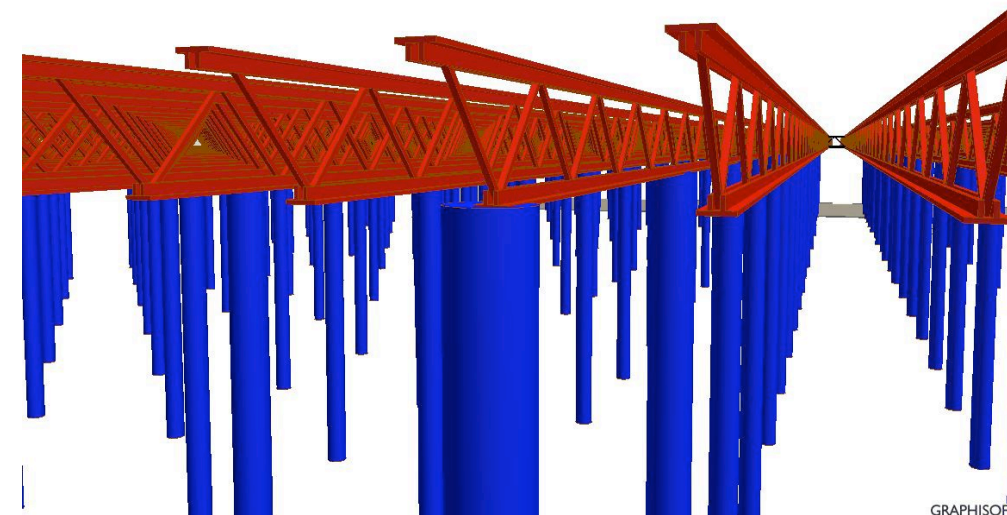

GRAPHISOFT

ArchicAD Educational version, not for resale. Courtesy of Graphisoft.

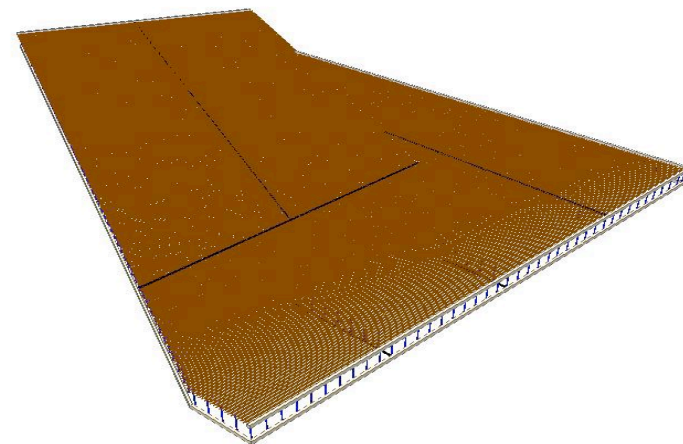

COMPLETE 3D ISOMETRIC VIEW

GRAPHISOFT