
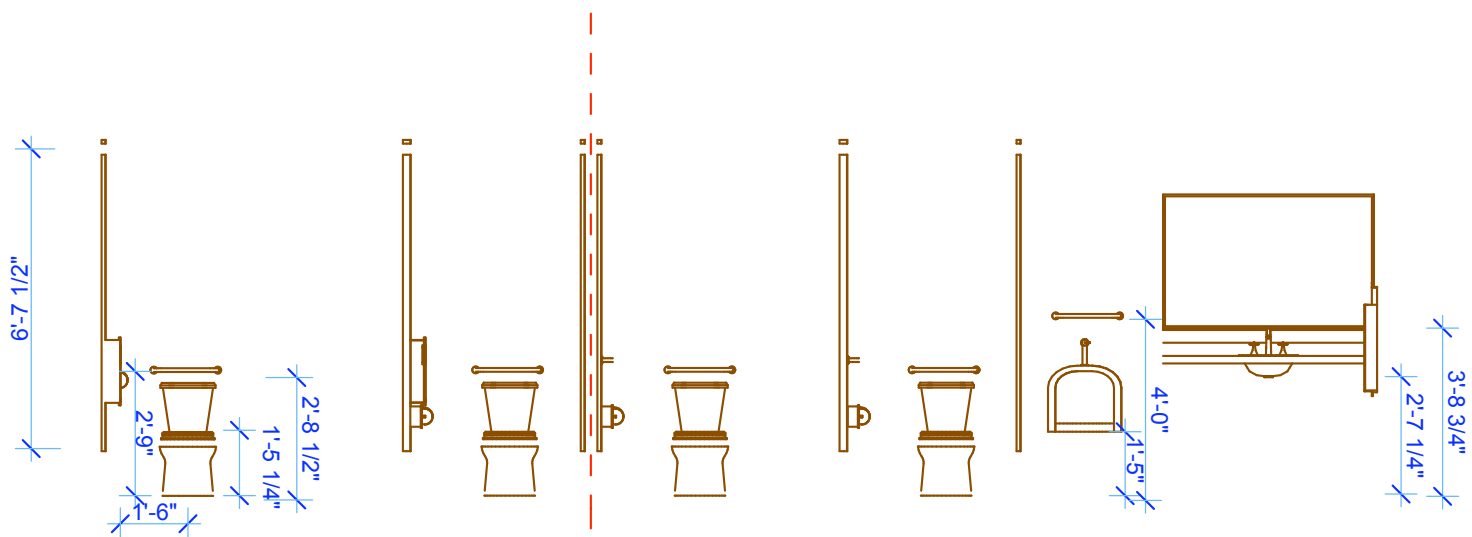


RESTROOMS

1000 sq ft

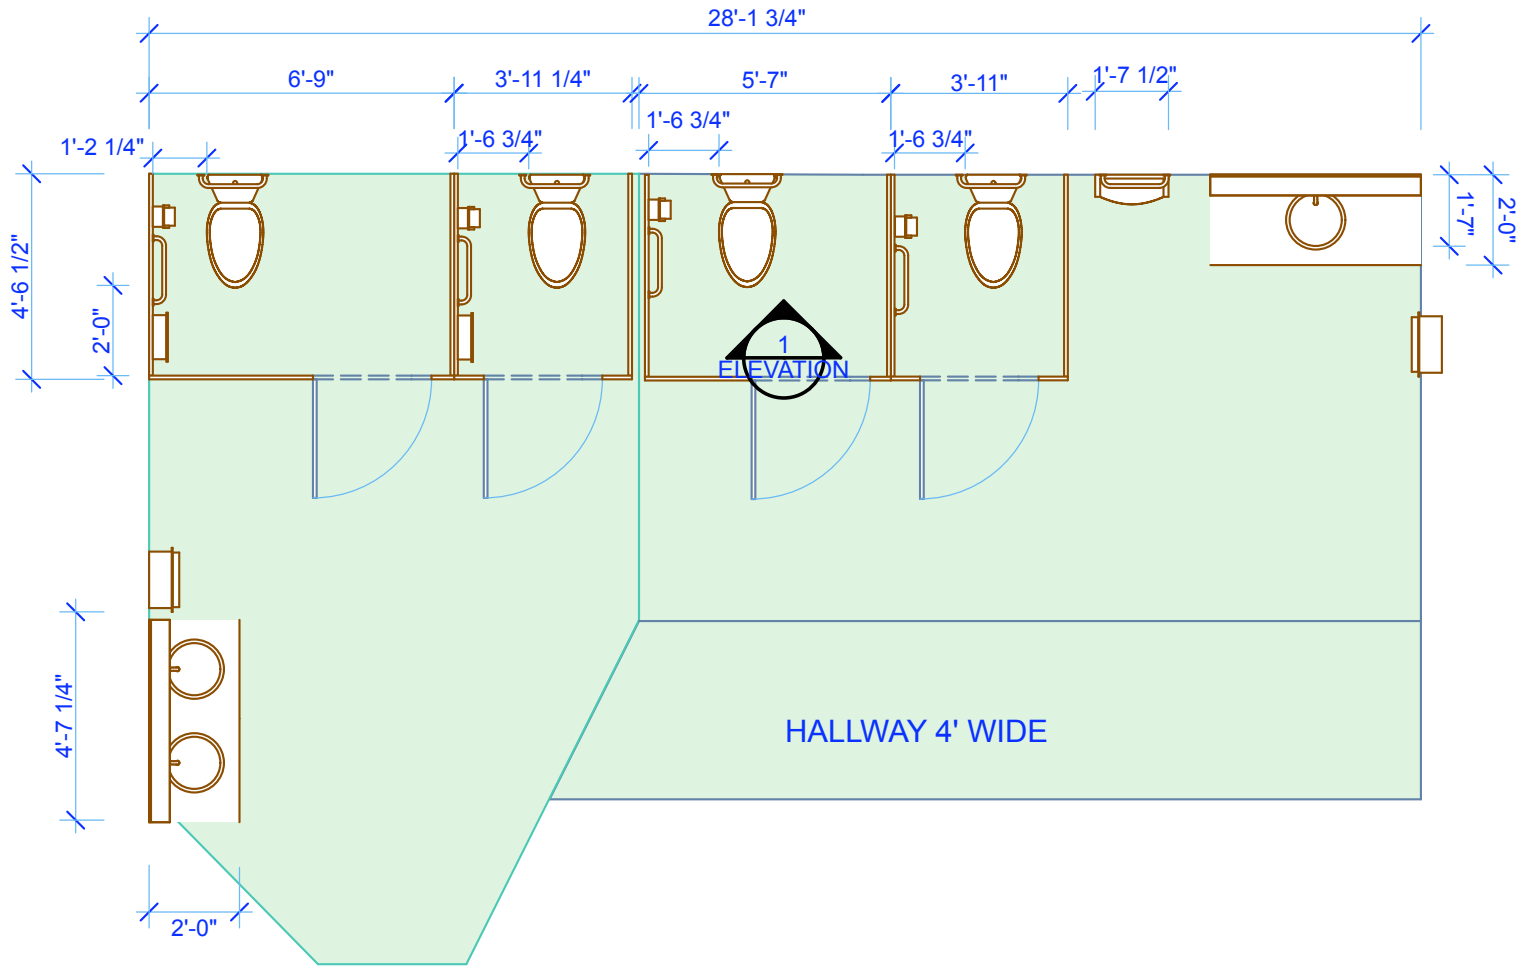

STEVENSON HIGH SCHOOL
TECHNOLOGY EDUCATION DEPARTMENT
TECHNICAL DRAWING PROGRAM
ADVANCED TECHNICAL DRAWING

ROOM LAYOUTS
RESTROOMS

Andes Architecture

937 Sunset Blvd
Los Angeles, CA 90013

K. ANDES

11-12-09

1/4"-1'

"PAGE 1 of 10"

