



AMY'S ARCHITECTURE
 6700 PEACHTREE LANE
 SUNNYVALE, CA, 94088

FOUNDATION


PAGE 1 of 1

1/4"=1'


1-27-10

AMY LUNDELL

STEVENSON HIGH SCHOOL
 TECHNOLOGY EDUCATION DEPARTMENT
 TECHNICAL DRAWING PROGRAM
 ADVANCED TECHNICAL DRAWING

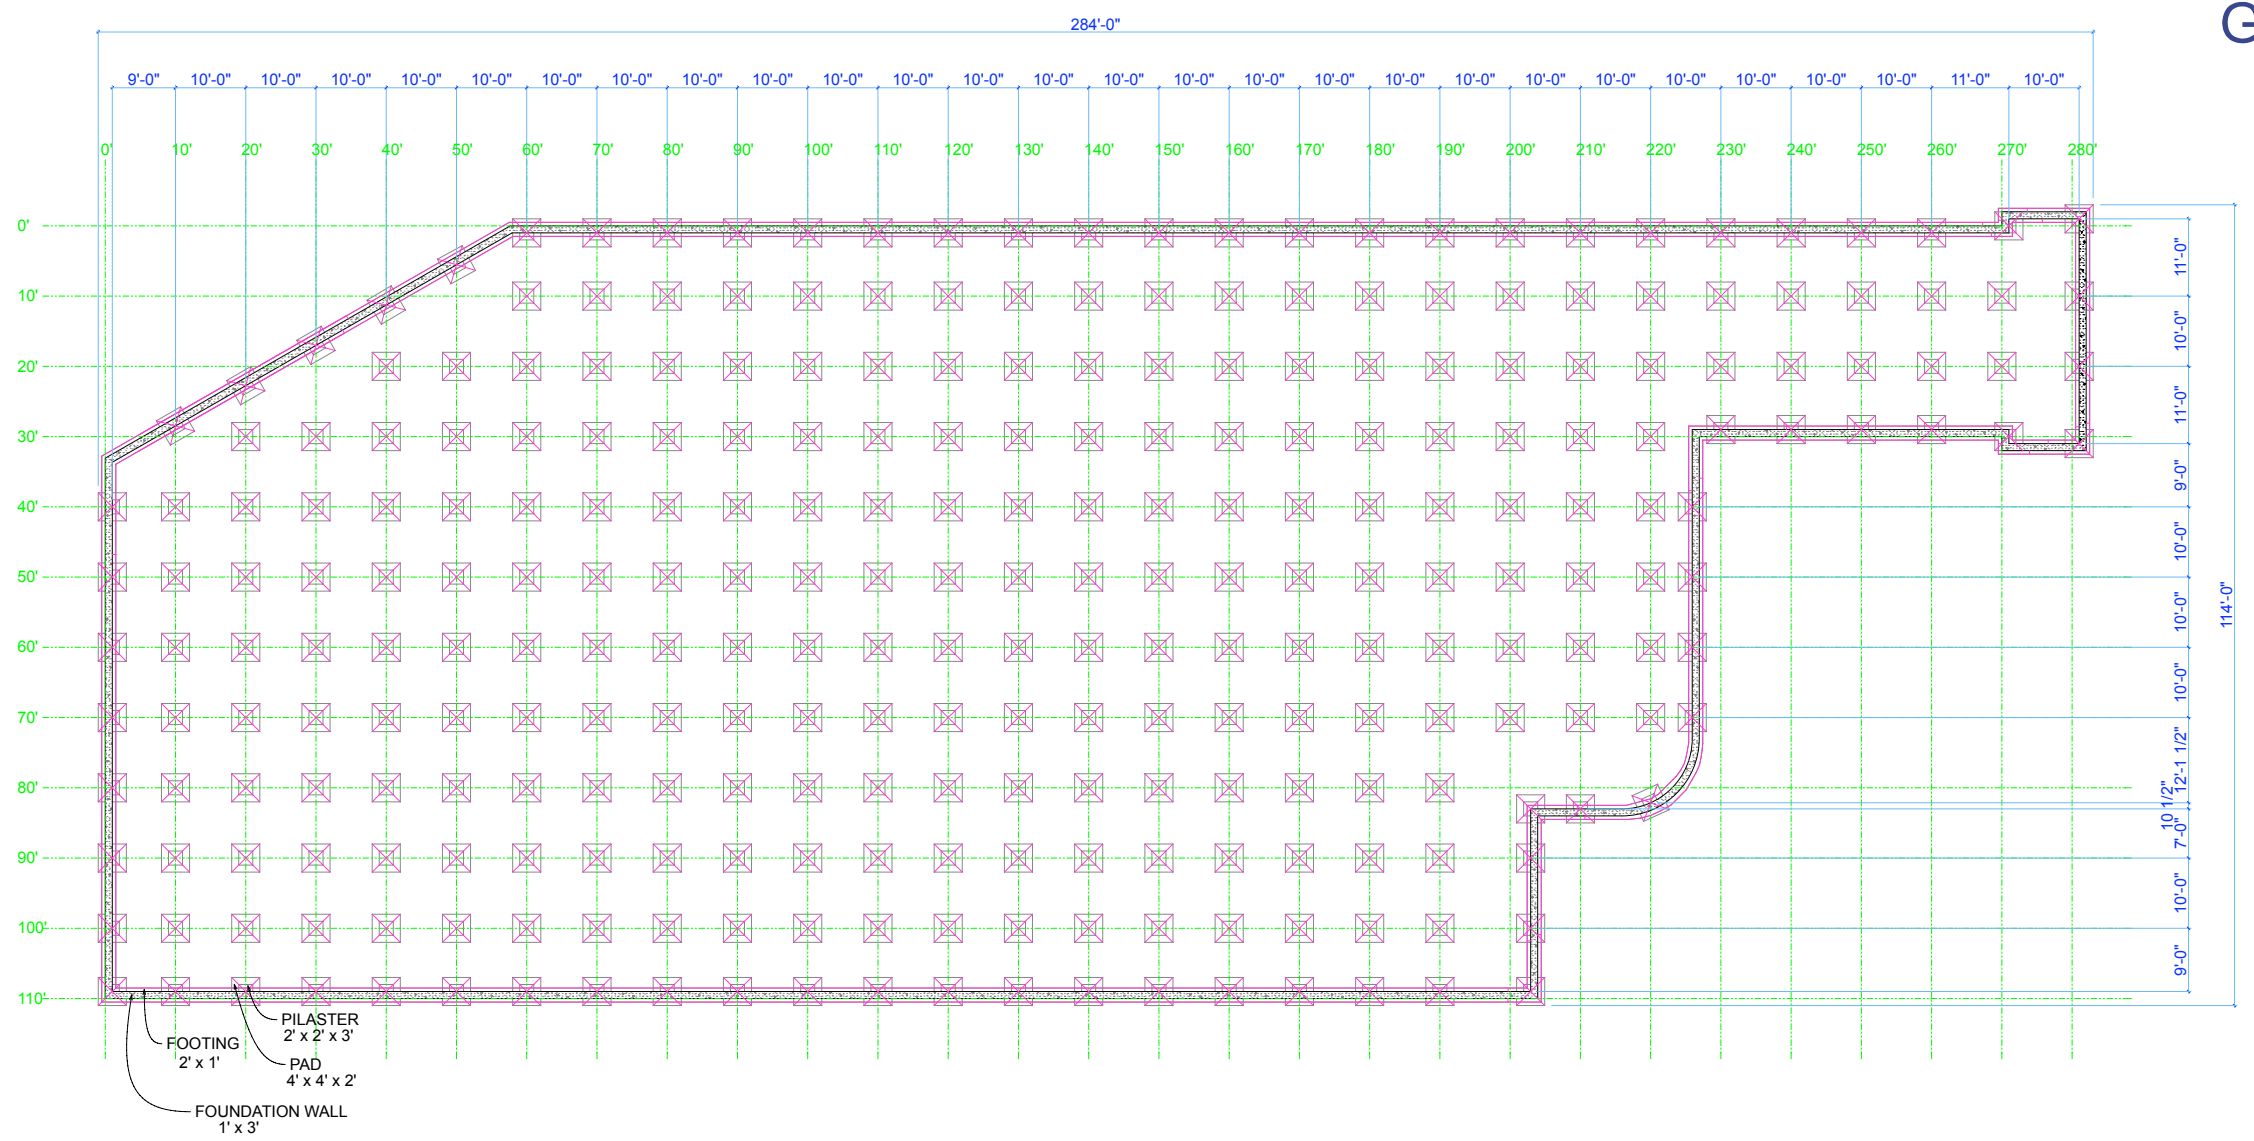

A FOUR-INCH POURED CONCRETE SLAB
 WITH A SIX-ML MOISTURE BARRIER,
 FOUR INCHES OF PEA GRAVEL

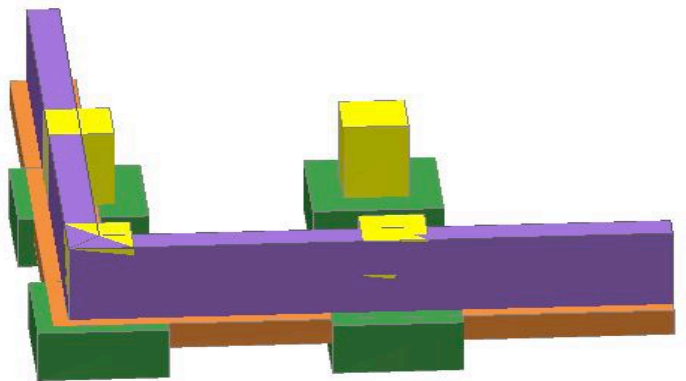

ArchICAD Educational version, not for resale. Courtesy of Graphisoft.