



STRUCTURAL SCHEDULE								
TRUSSES			BEAMS			COLUMNS		
SYM	DESIGNATION	QTY	SYM	DESIGNATION	QTY	SYM	DESIGNATION	QTY
ET	24LH03	4	XB	W10 x 35	4	CC	w12 X 30	24
IT	28LH09	18	IB	W12 x 48	2			

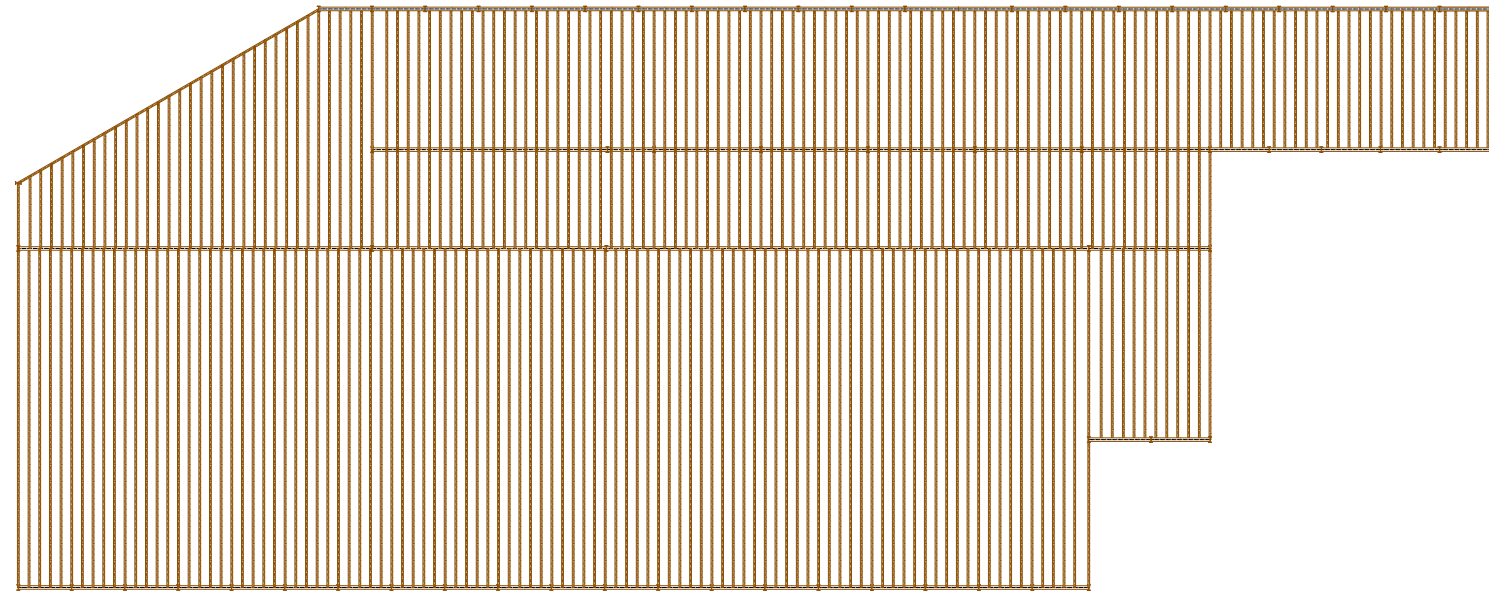


ArchiCAD Educational version, not for resale. Courtesy of Graphisoft.

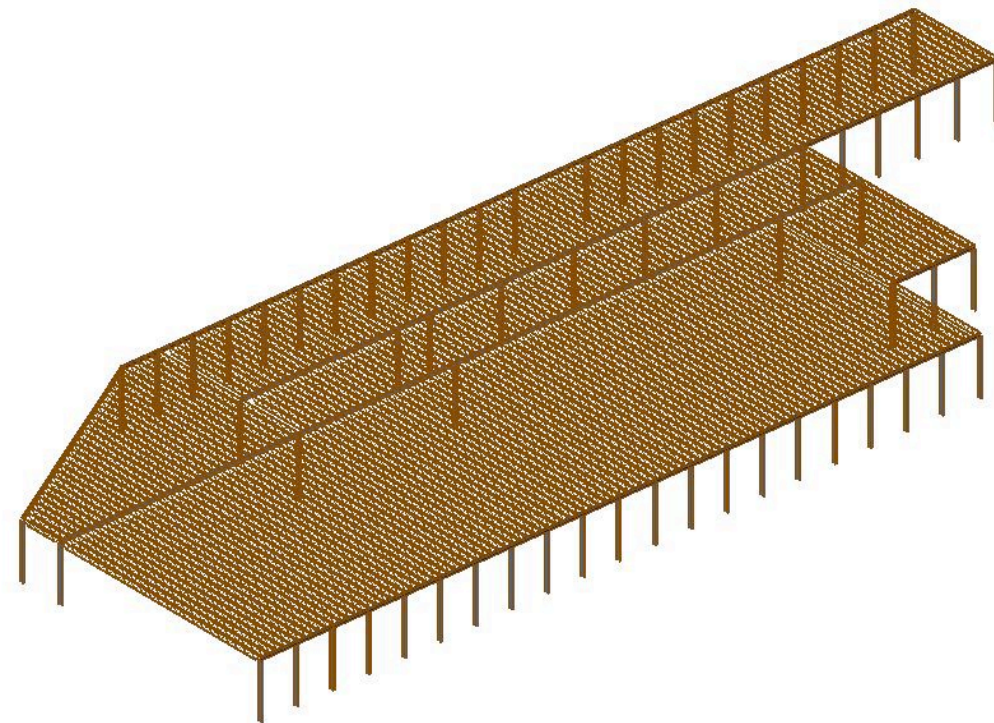

GRAPHISOFT.

ArchiCAD Educational version, not for resale. Courtesy of Graphisoft.

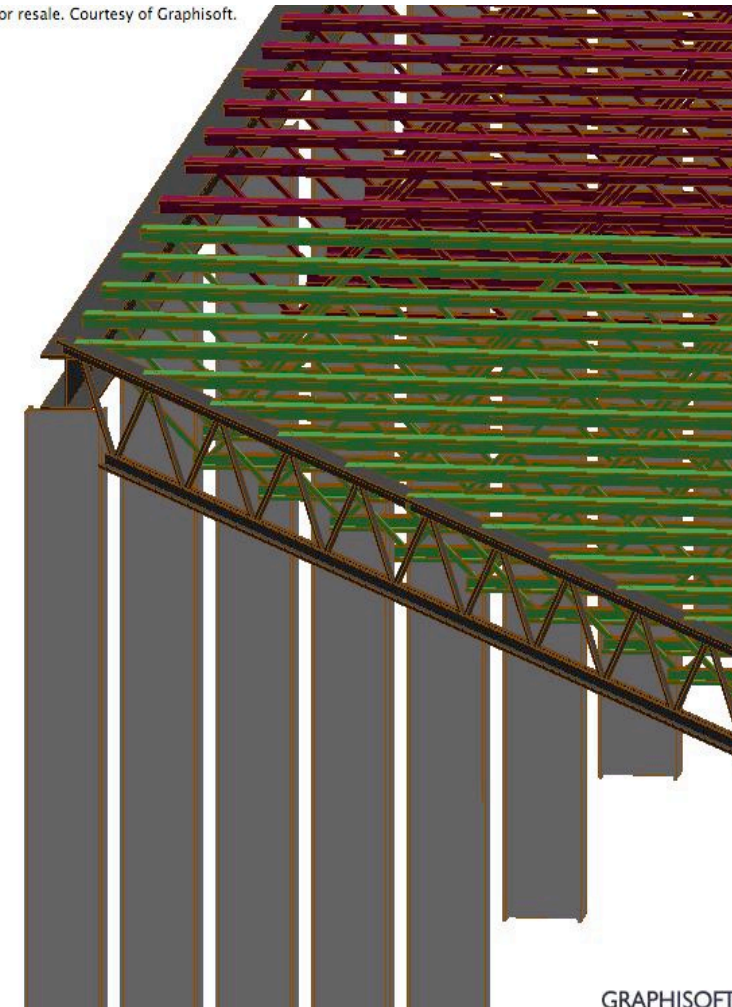

GRAPHISOFT.

STAR ARCHITECTURE
8 Herbie Hancock St
Sheboygan, Wisconsin, 53082

Mercedes Dealership
Action Village, Inc
500 Thorndale Ave
Wood Dale, IL, 60191

"PAGE 0 of 10"

"SCALE"

2/01/10

PARKER STEEVES

STEVENSON HIGH SCHOOL
TECHNOLOGY EDUCATION DEPARTMENT
TECHNICAL DRAWING PROGRAM
ADVANCED TECHNICAL DRAWING

